




1. PP

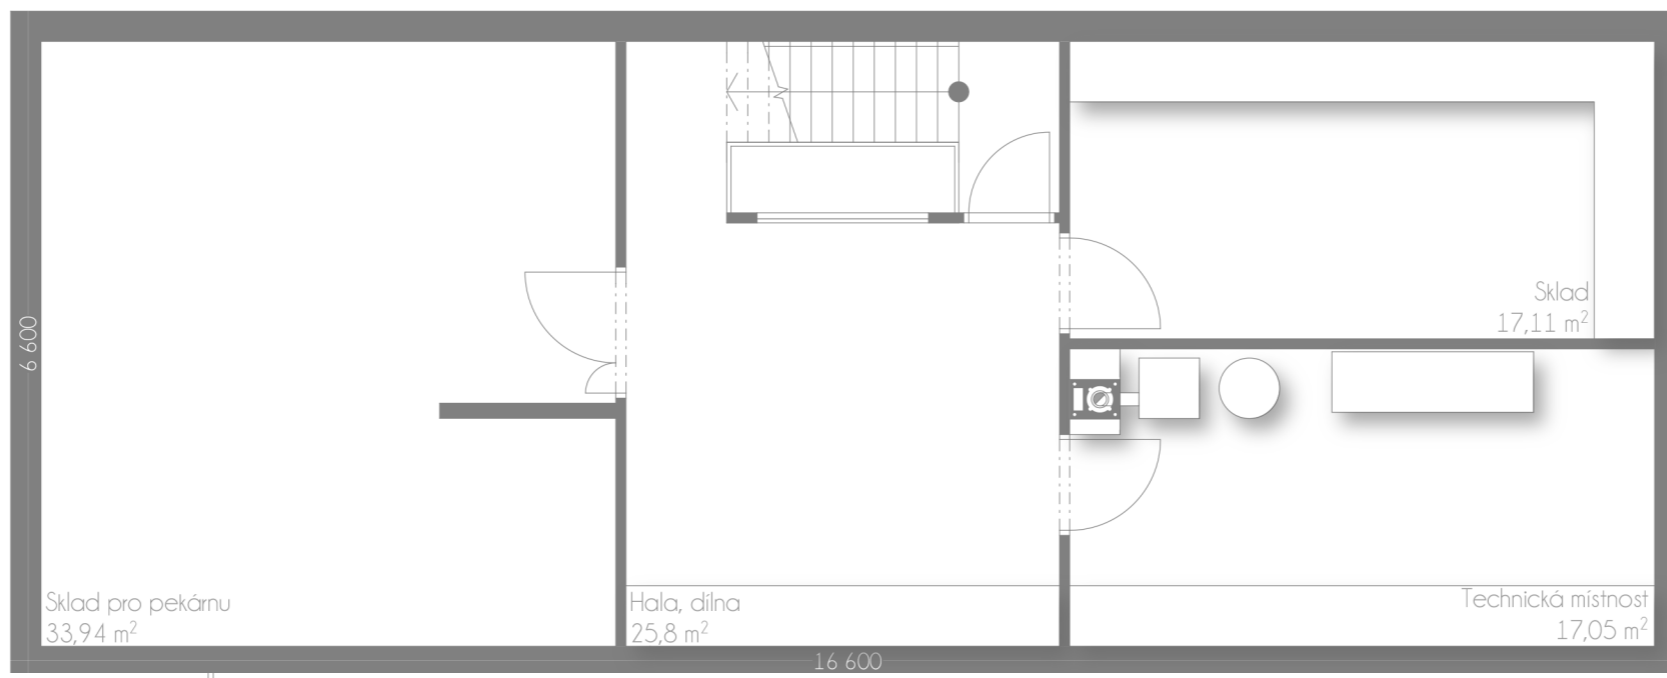


1. NP

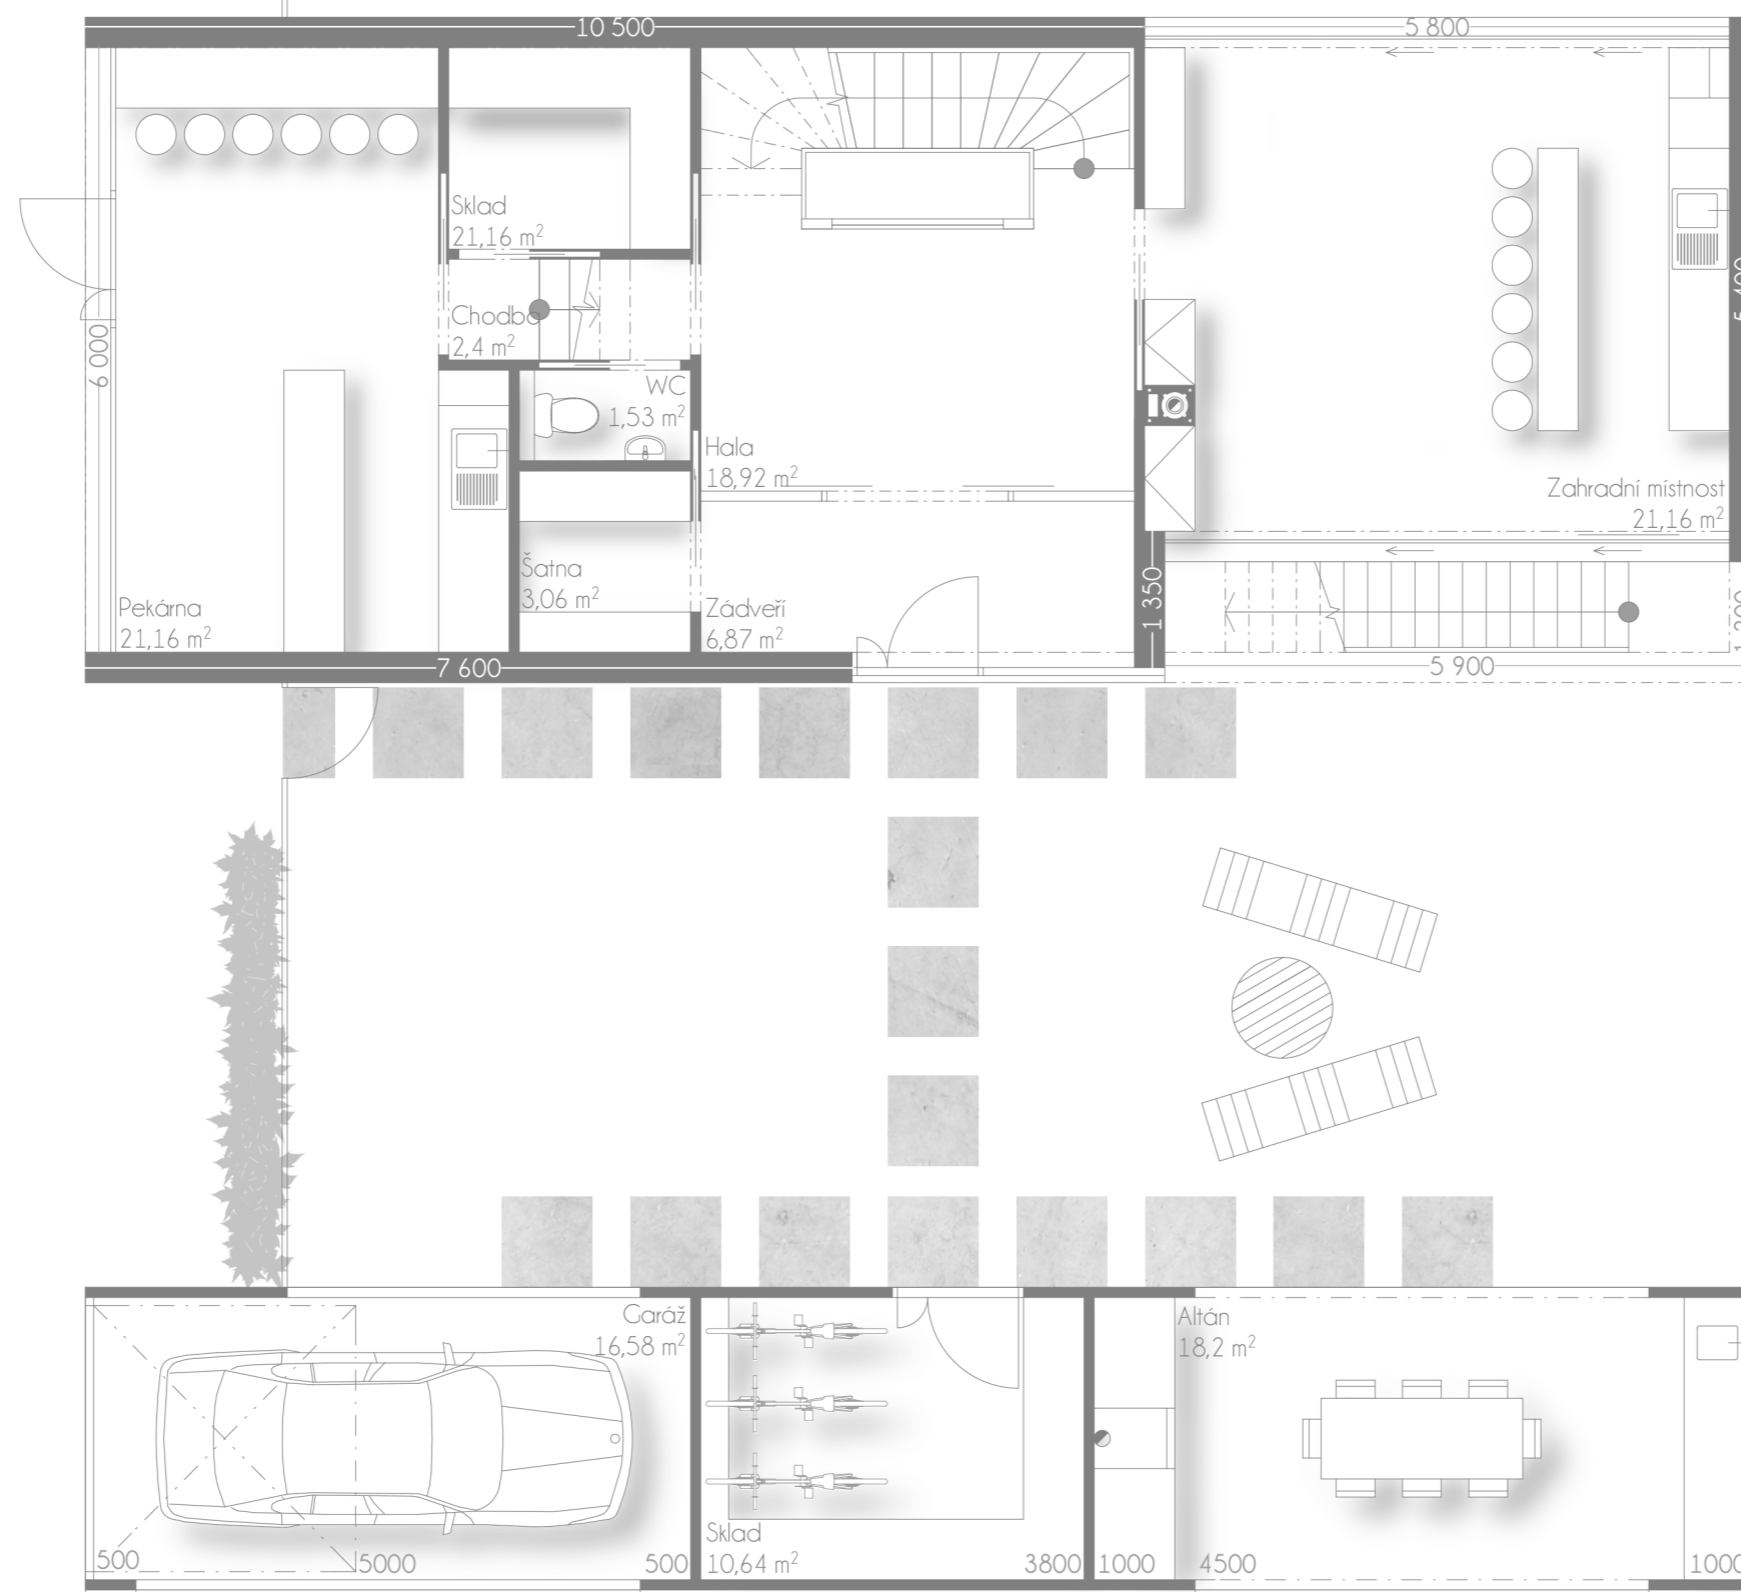

2. NP

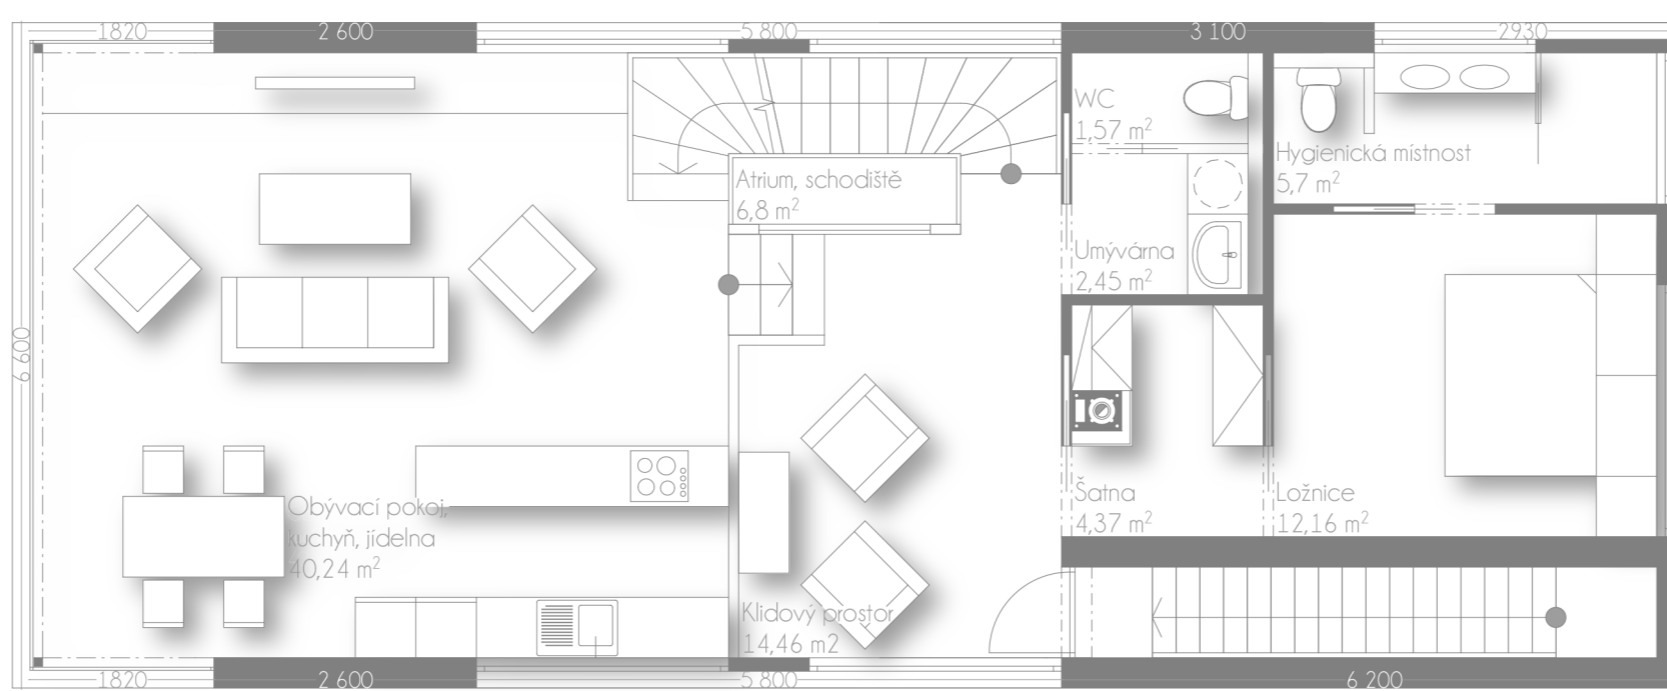

3. NP

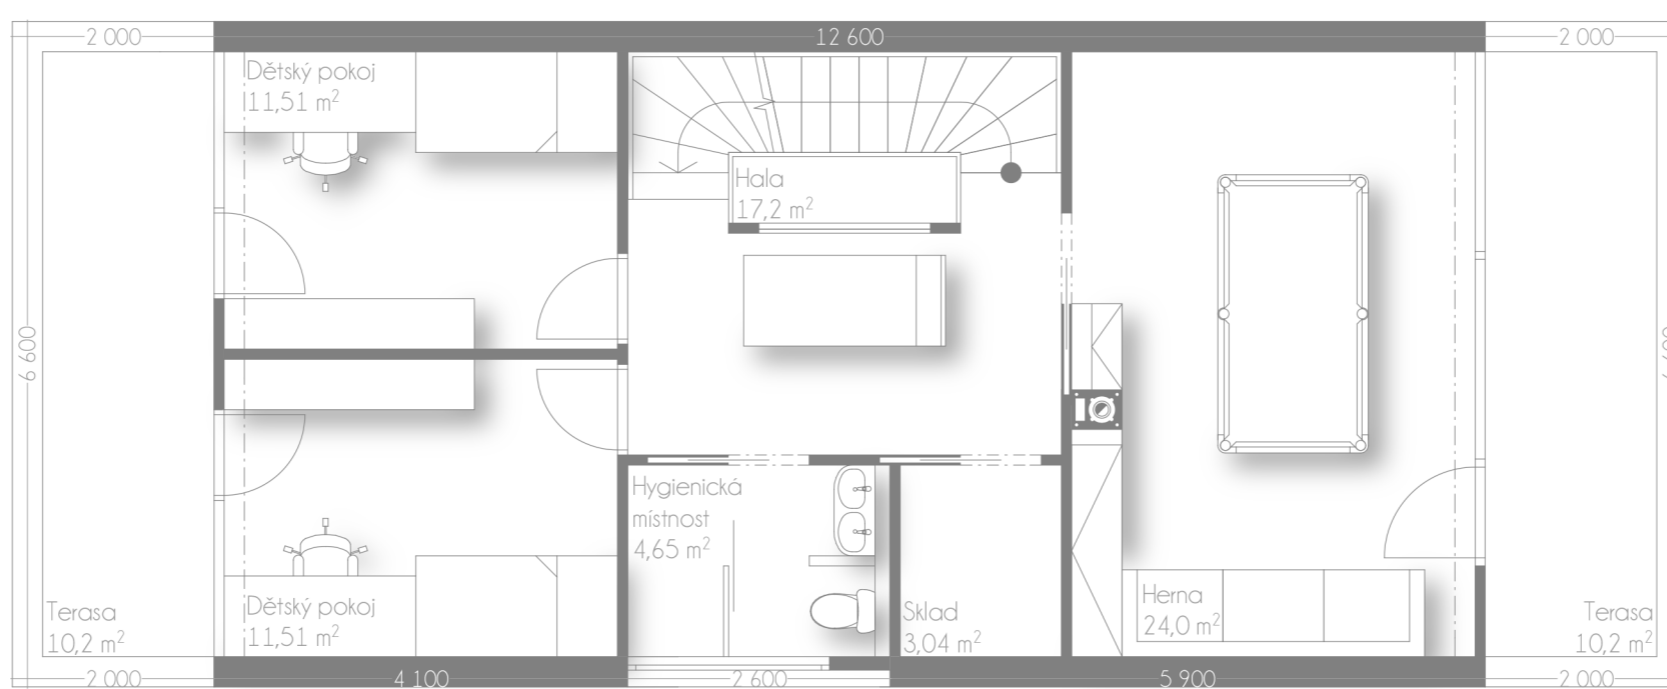

STŘECHA

