




PÓDORYS 1NP M 1:50

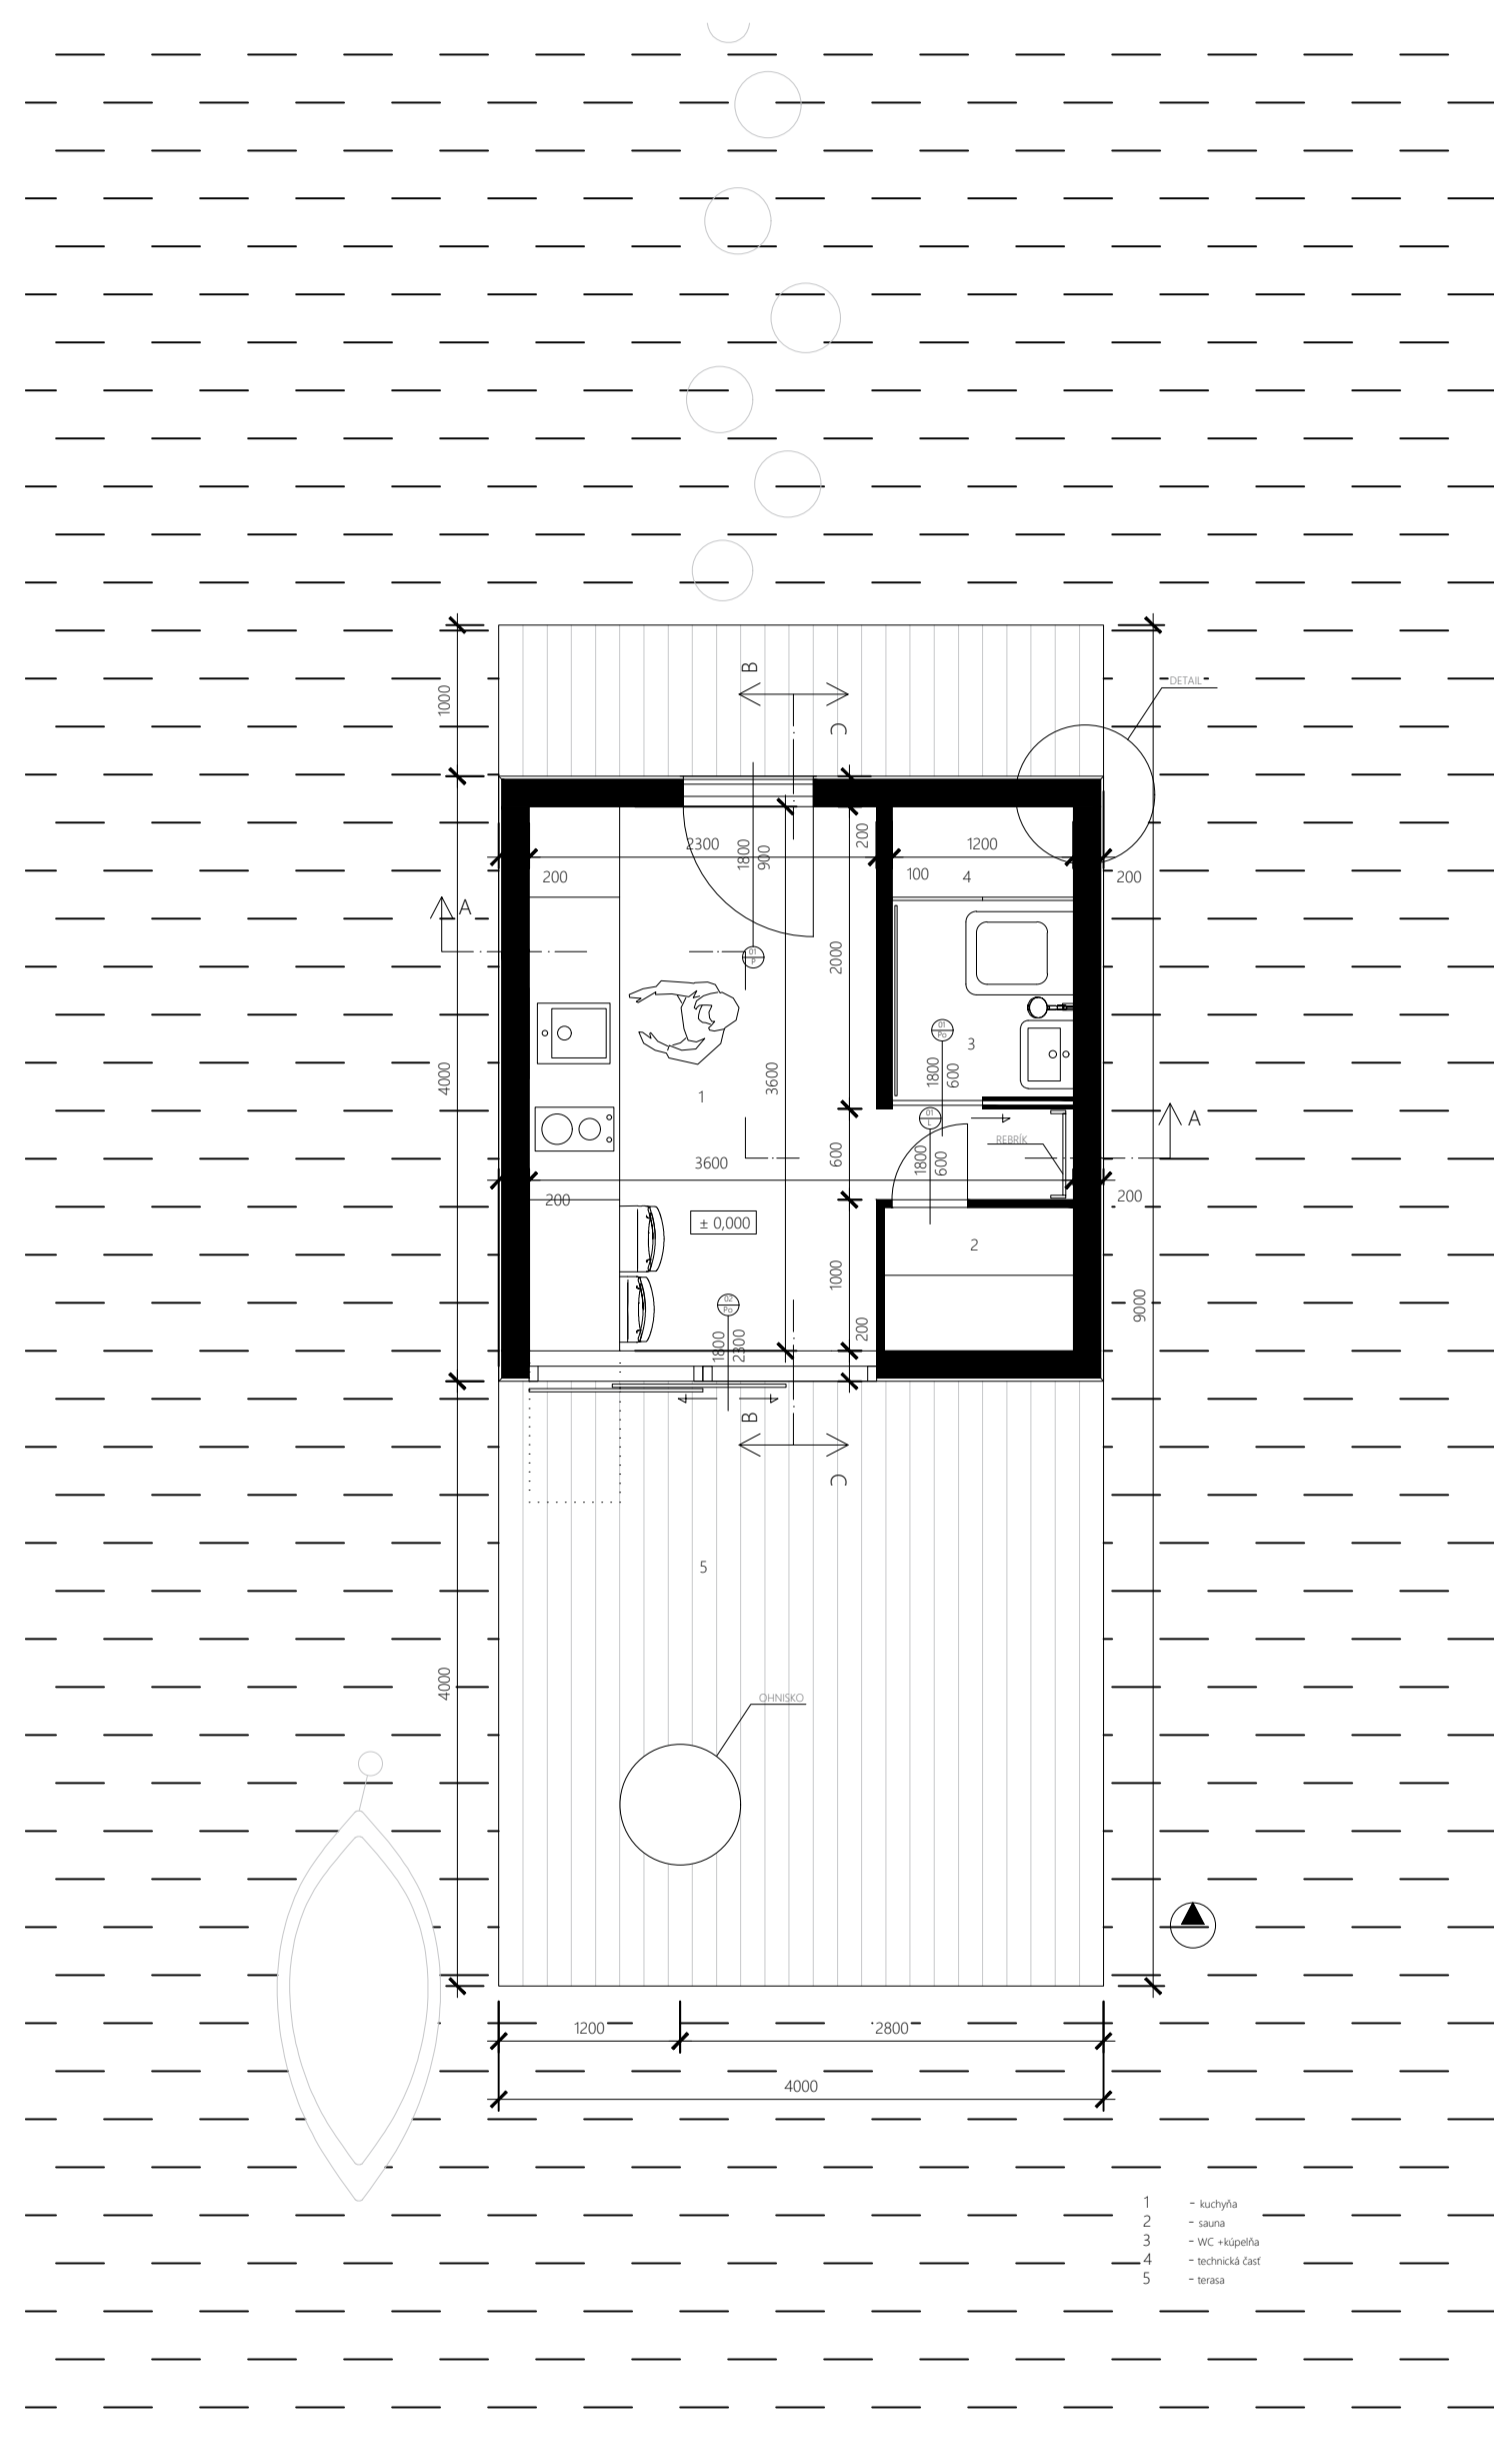

PÓDORYS 2NP M 1:50

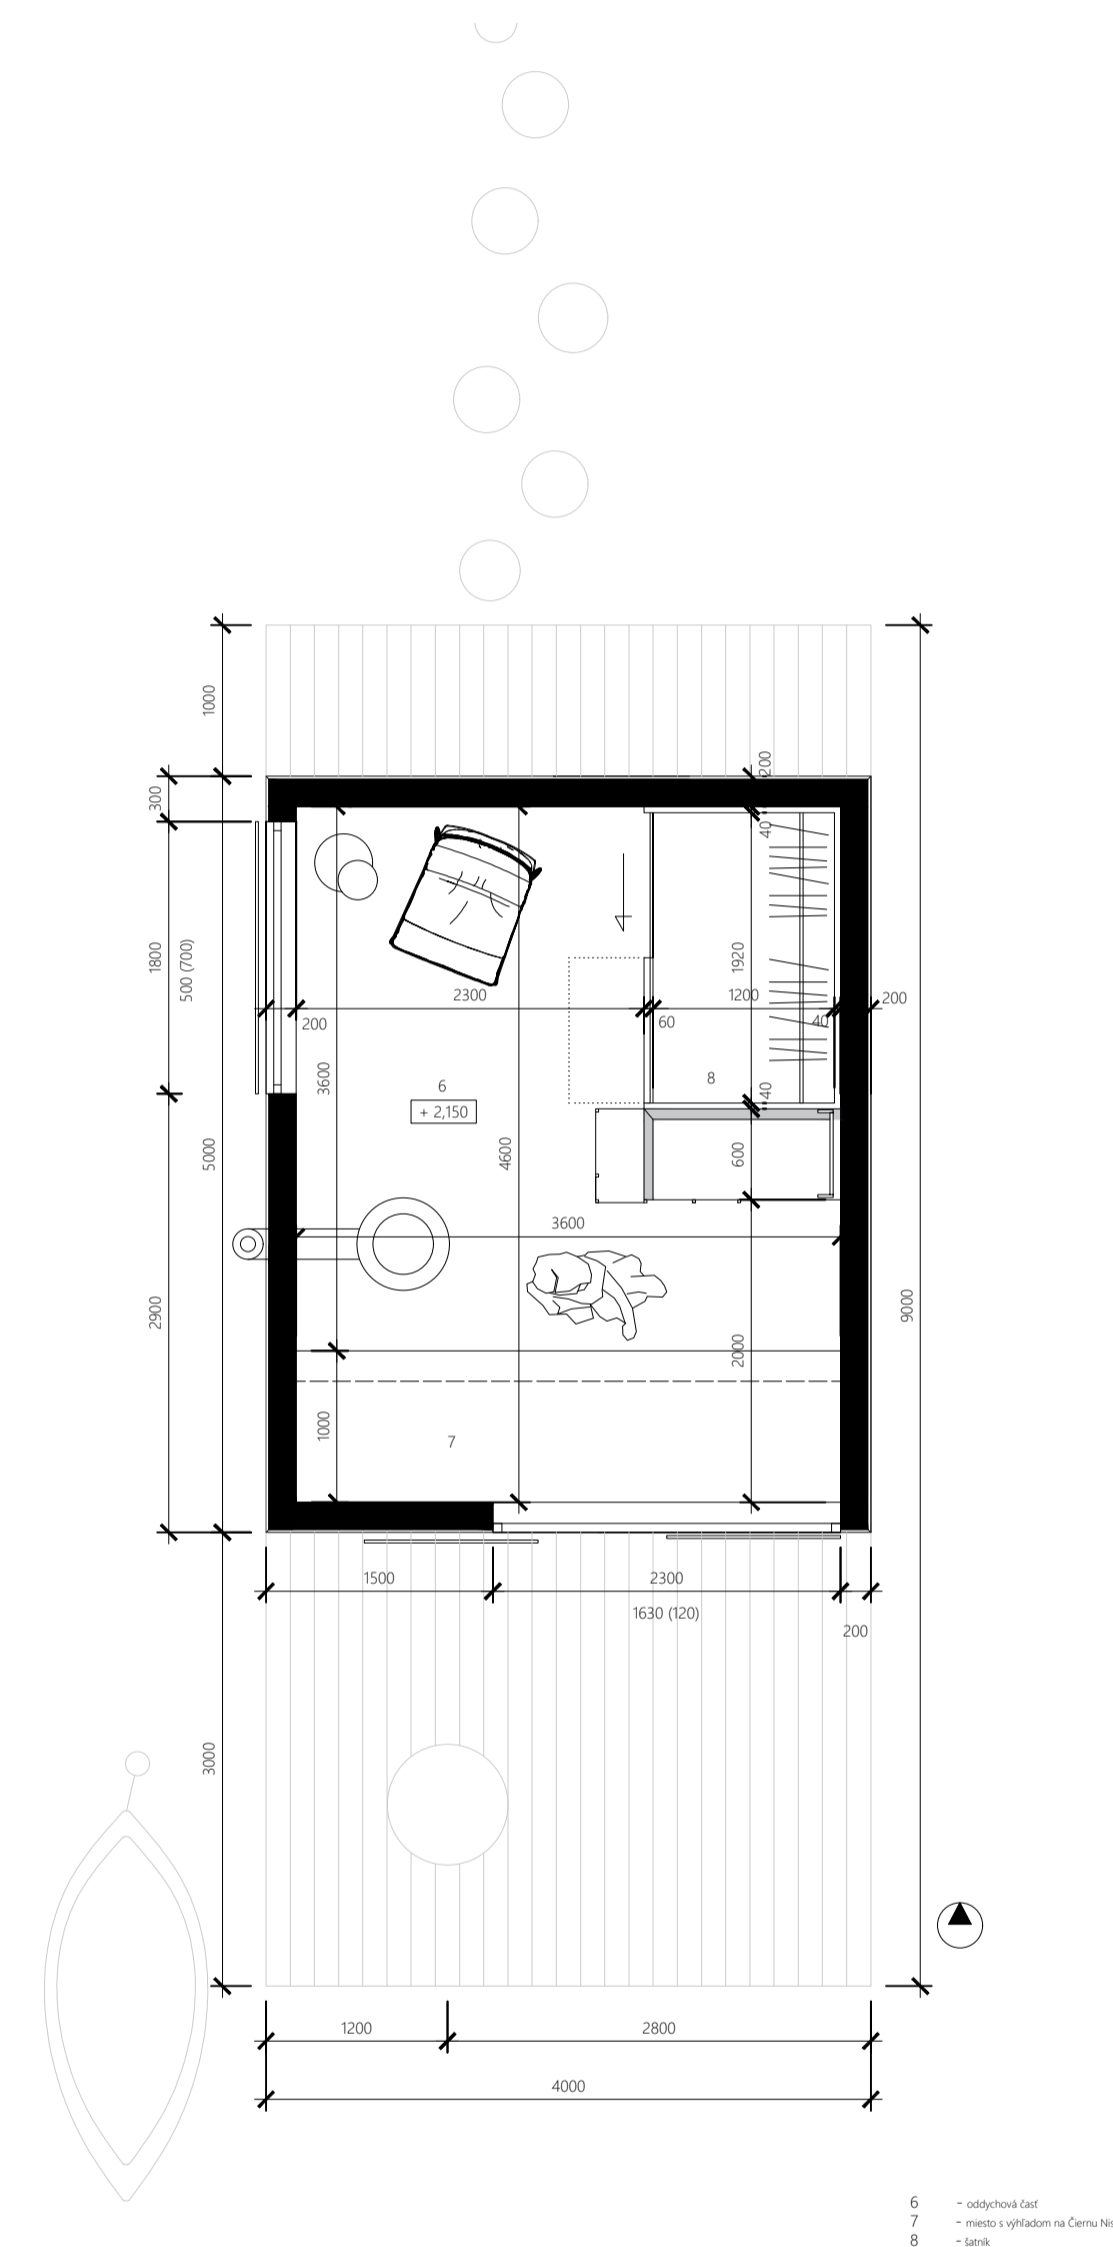

PÓDORYS VYVÝŠENÉHO PODLAŽIA M 1:50

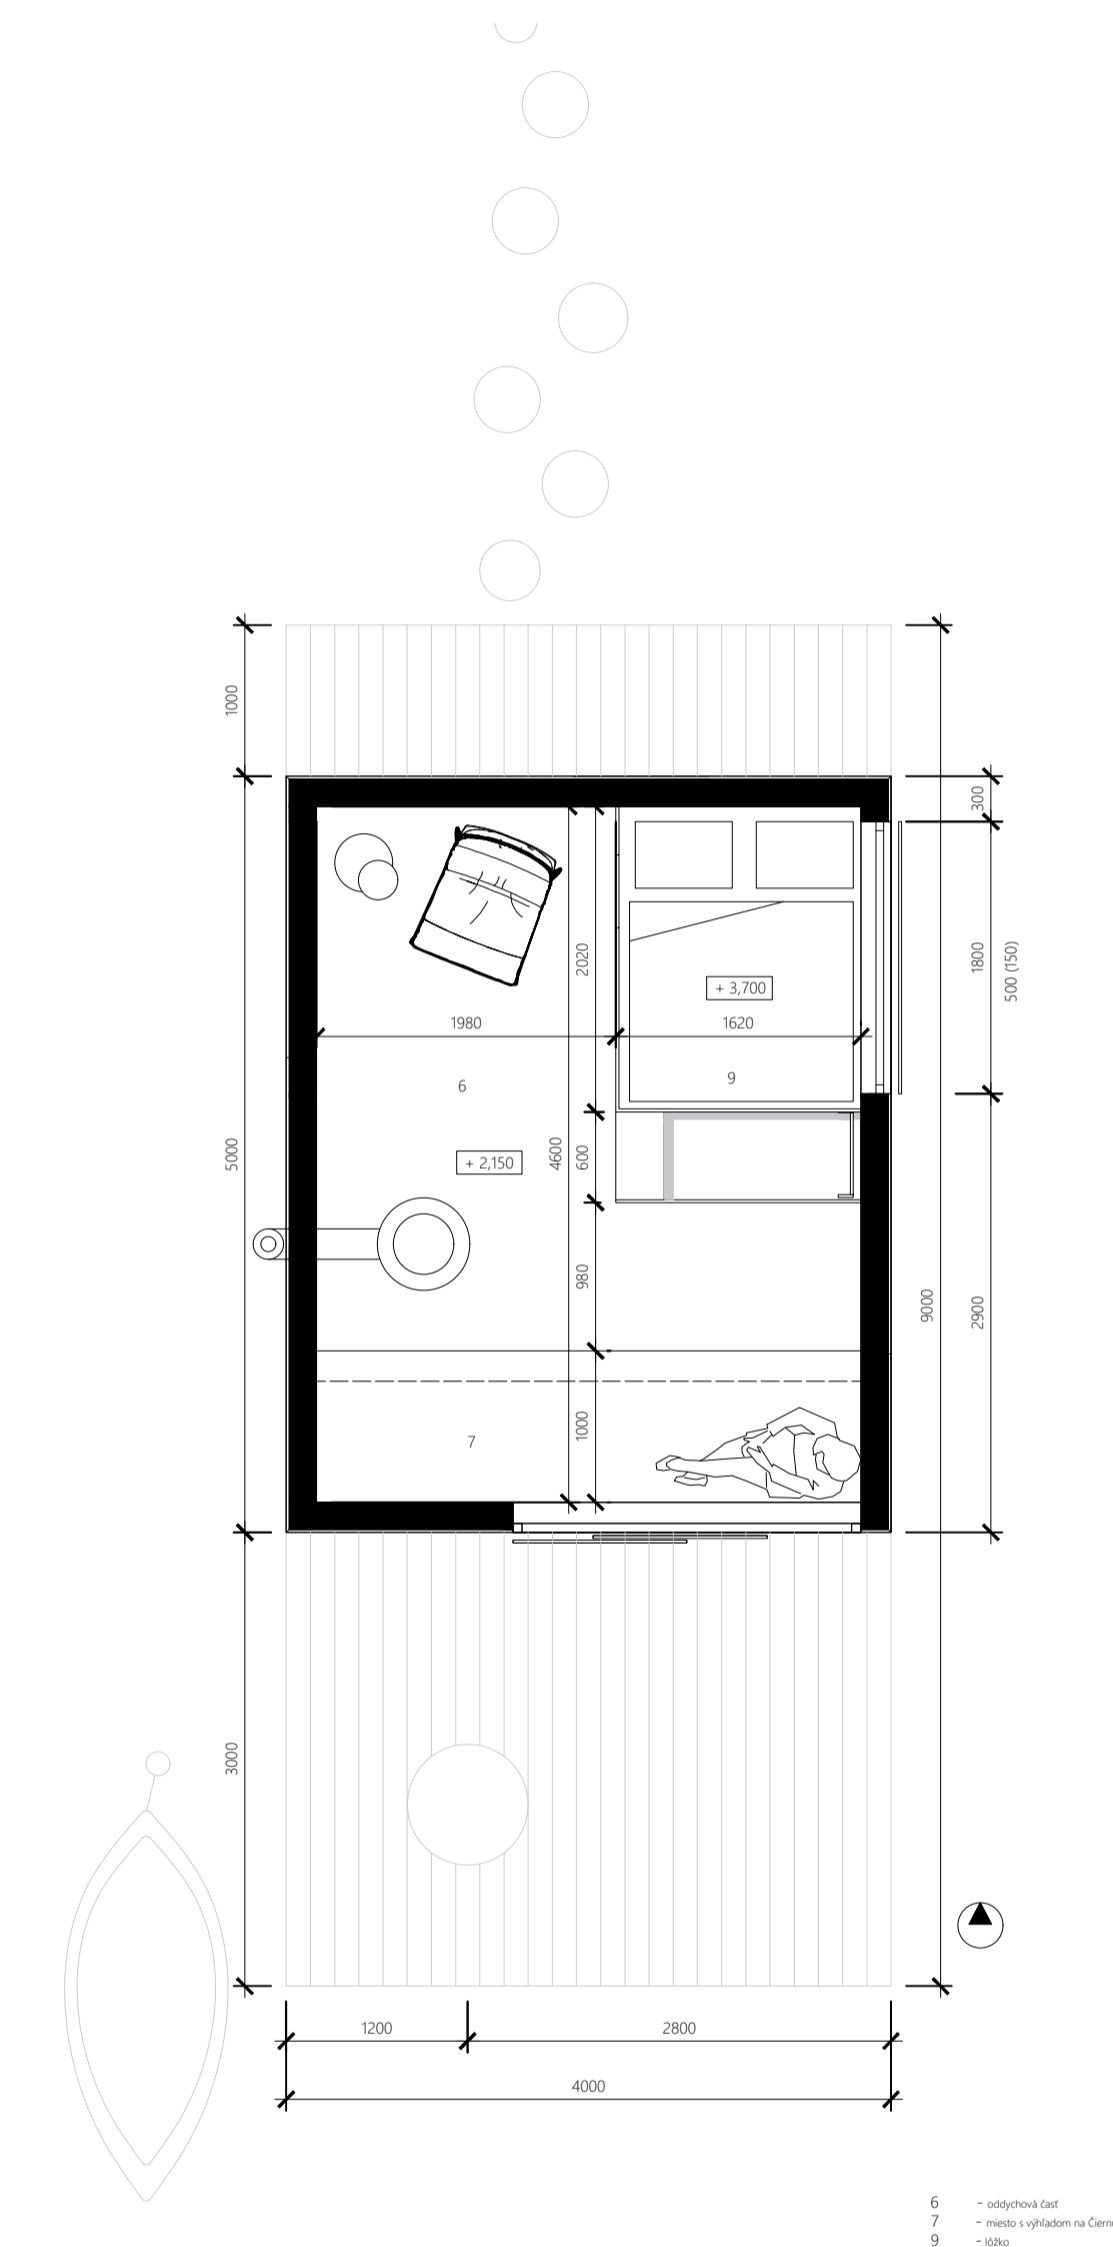

PÓDORYS STRECHY M 1:50

