


AXONOMETRIE ÚZEMÍ

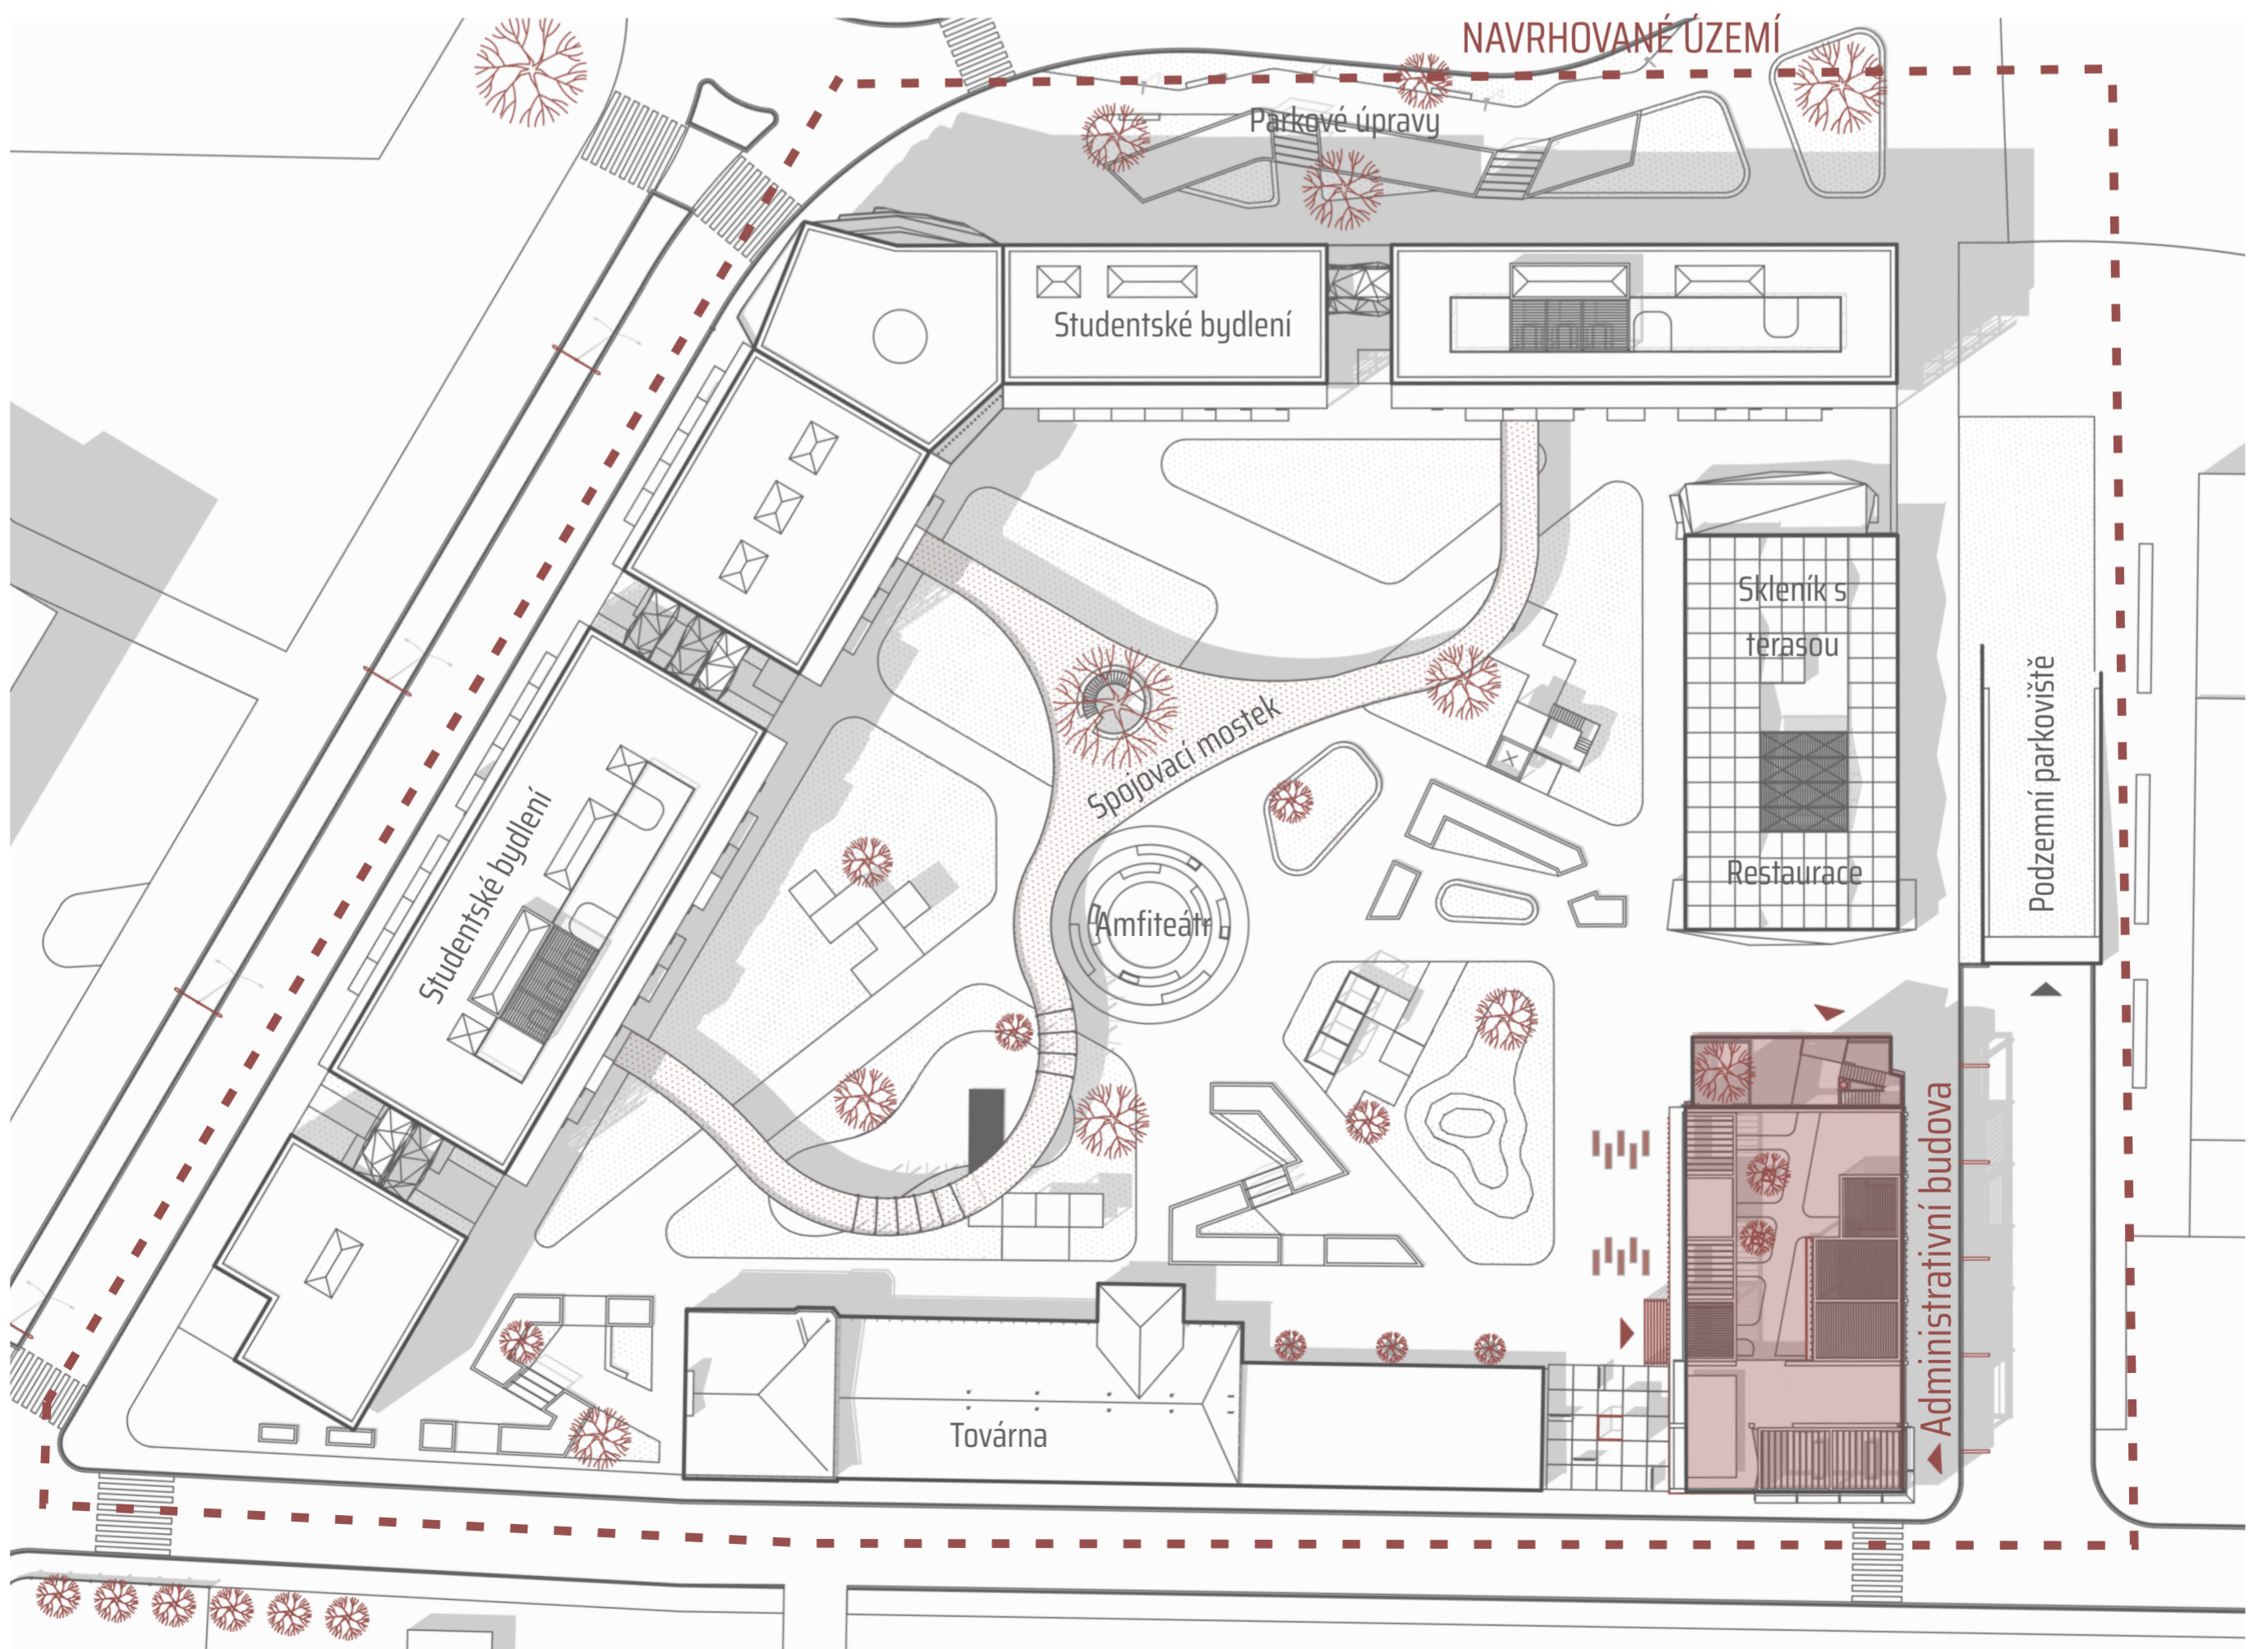

0

20

30 (m)

SITUACE | M1:500