


# REZ A - MODUL

1:20

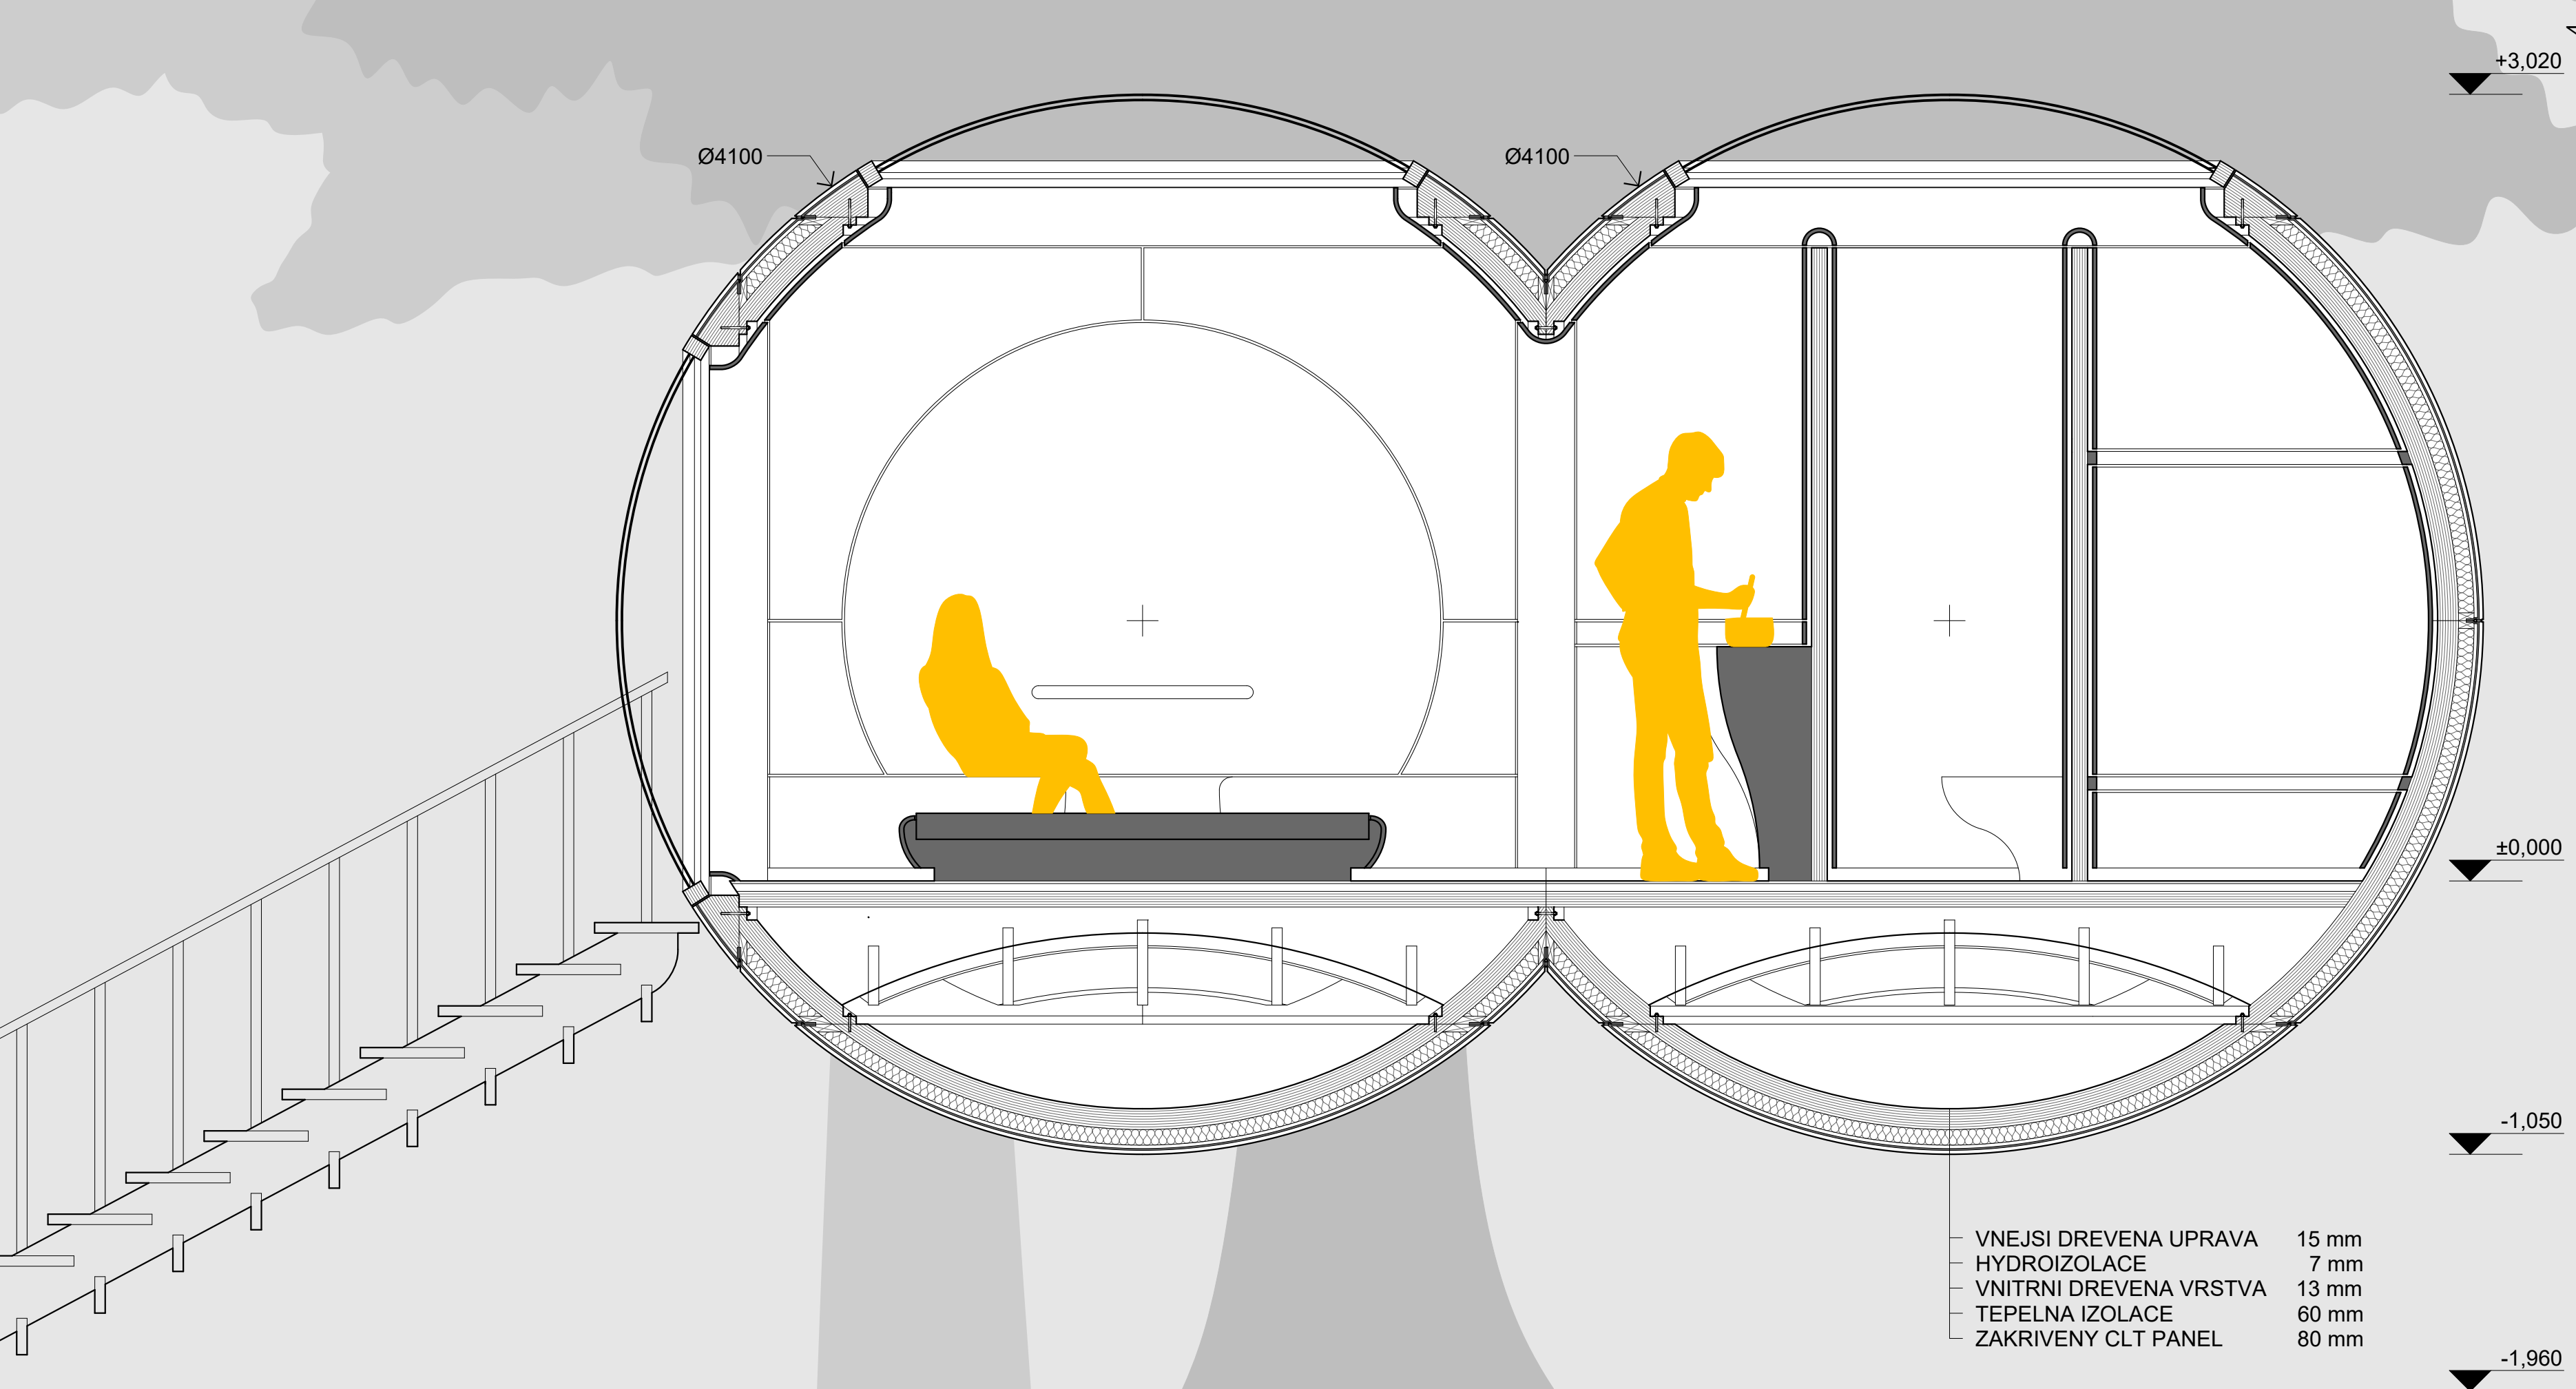

— VNEJSI DREVENA UPRAVA	15 mm
— HYDROIZOLACE	7 mm
— VNITRNI DREVENA VRSTVA	13 mm
— TEPELNA IZOLACE	60 mm
— ZAKRIVENY CLT PANEL	80 mm

# PUDORYS - MODUL

1:20

— VNEJSI DREVENA UPRAVA	15 mm
— HYDROIZOLACE	7 mm
— VNITRNI DREVENA VRSTVA	13 mm
— TEPELNA IZOLACE	60 mm
— ZAKRIVENY CLT PANEL	80 mm
— MEZERA	20 mm
— VNITRNI DREVENA UPRAVA	15 mm

