


274/12

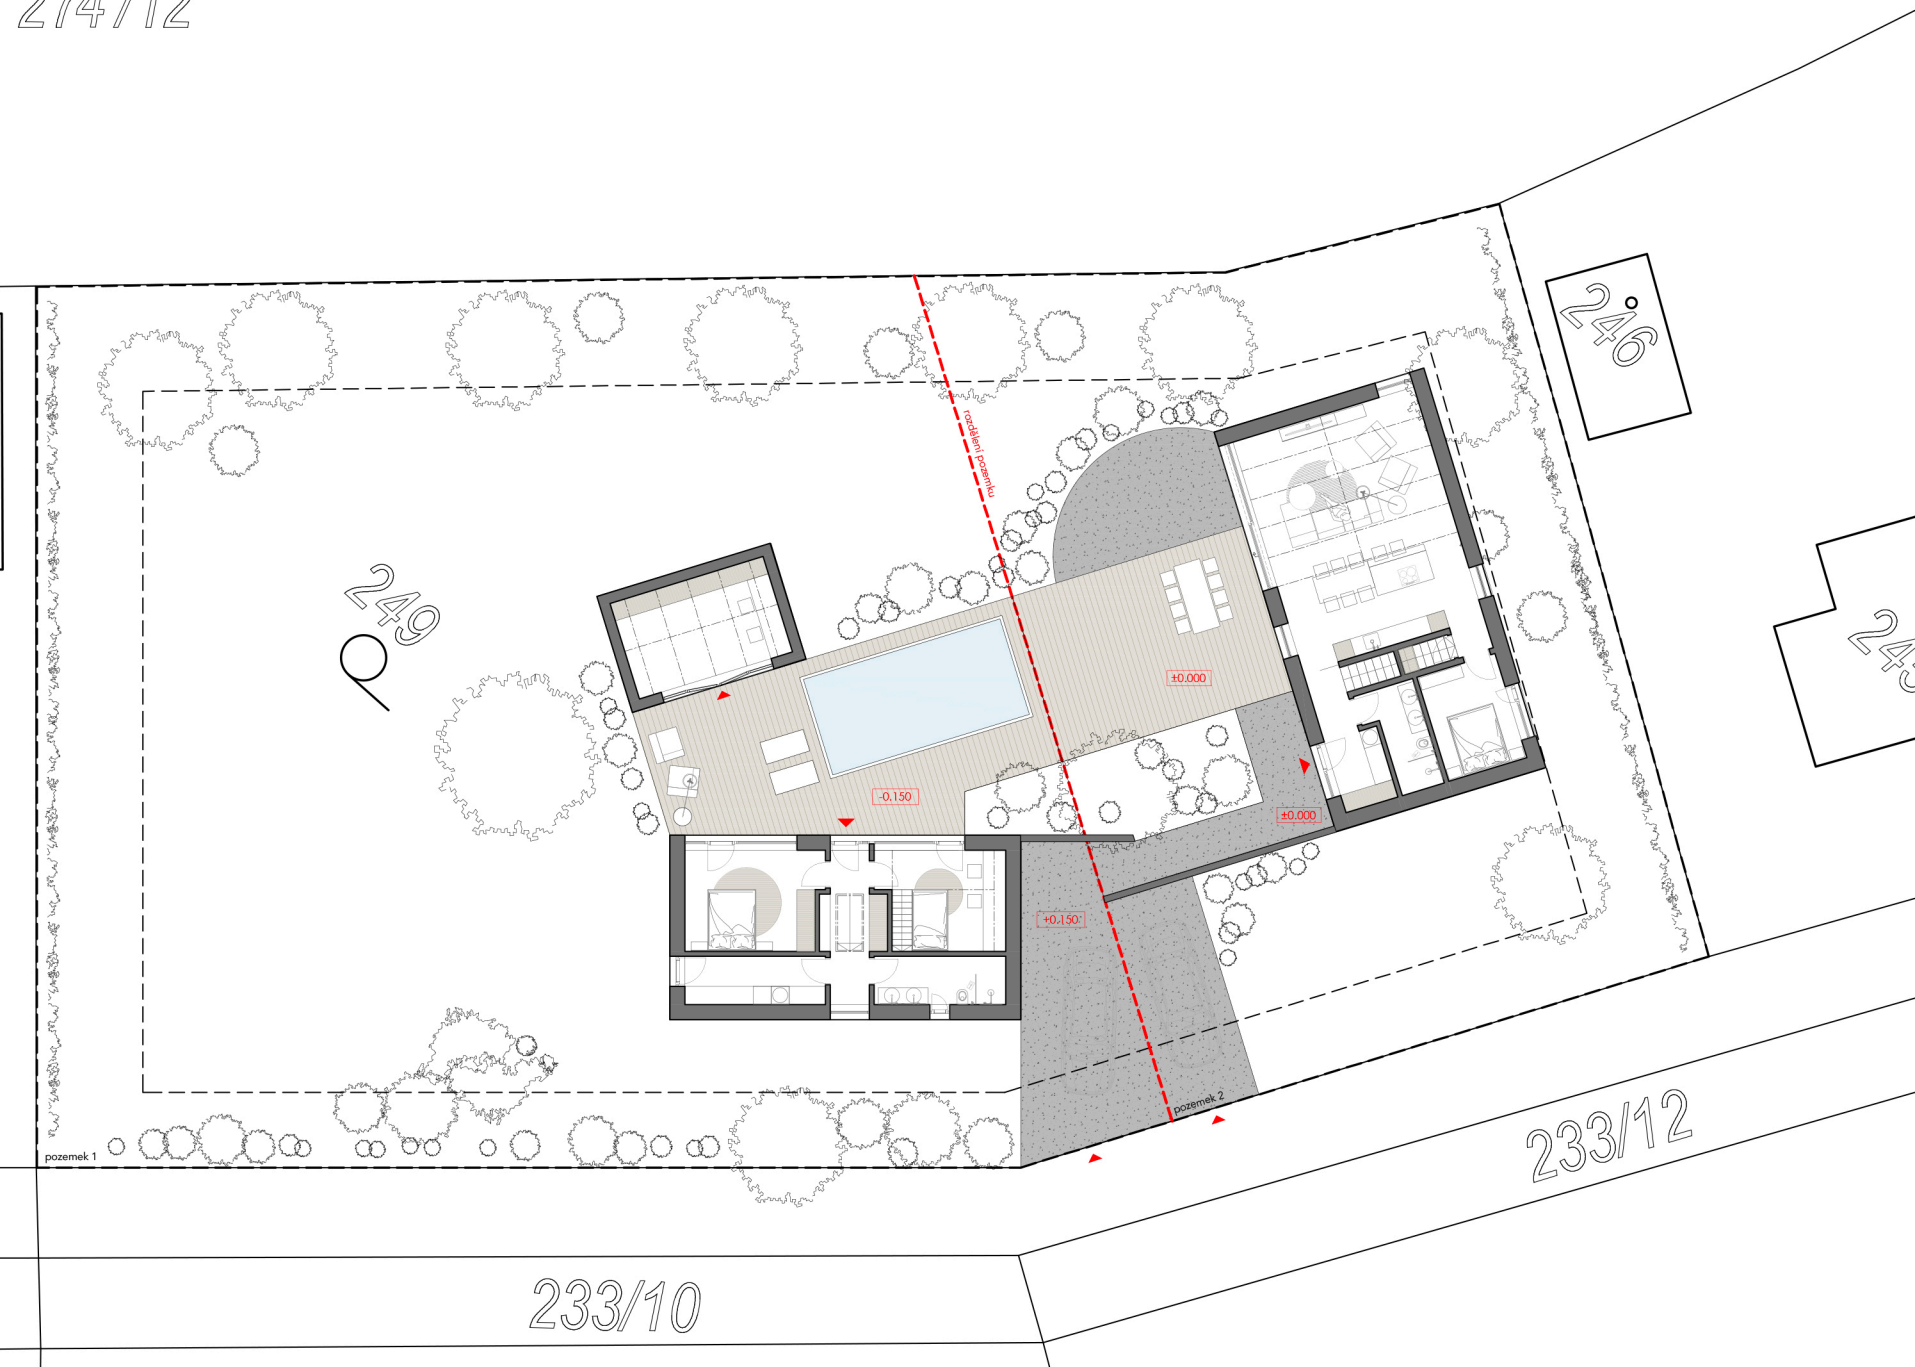

249

246

246

pozemek 1

pozemek 2

233/10

233/12