


# HiKe

## roubenka

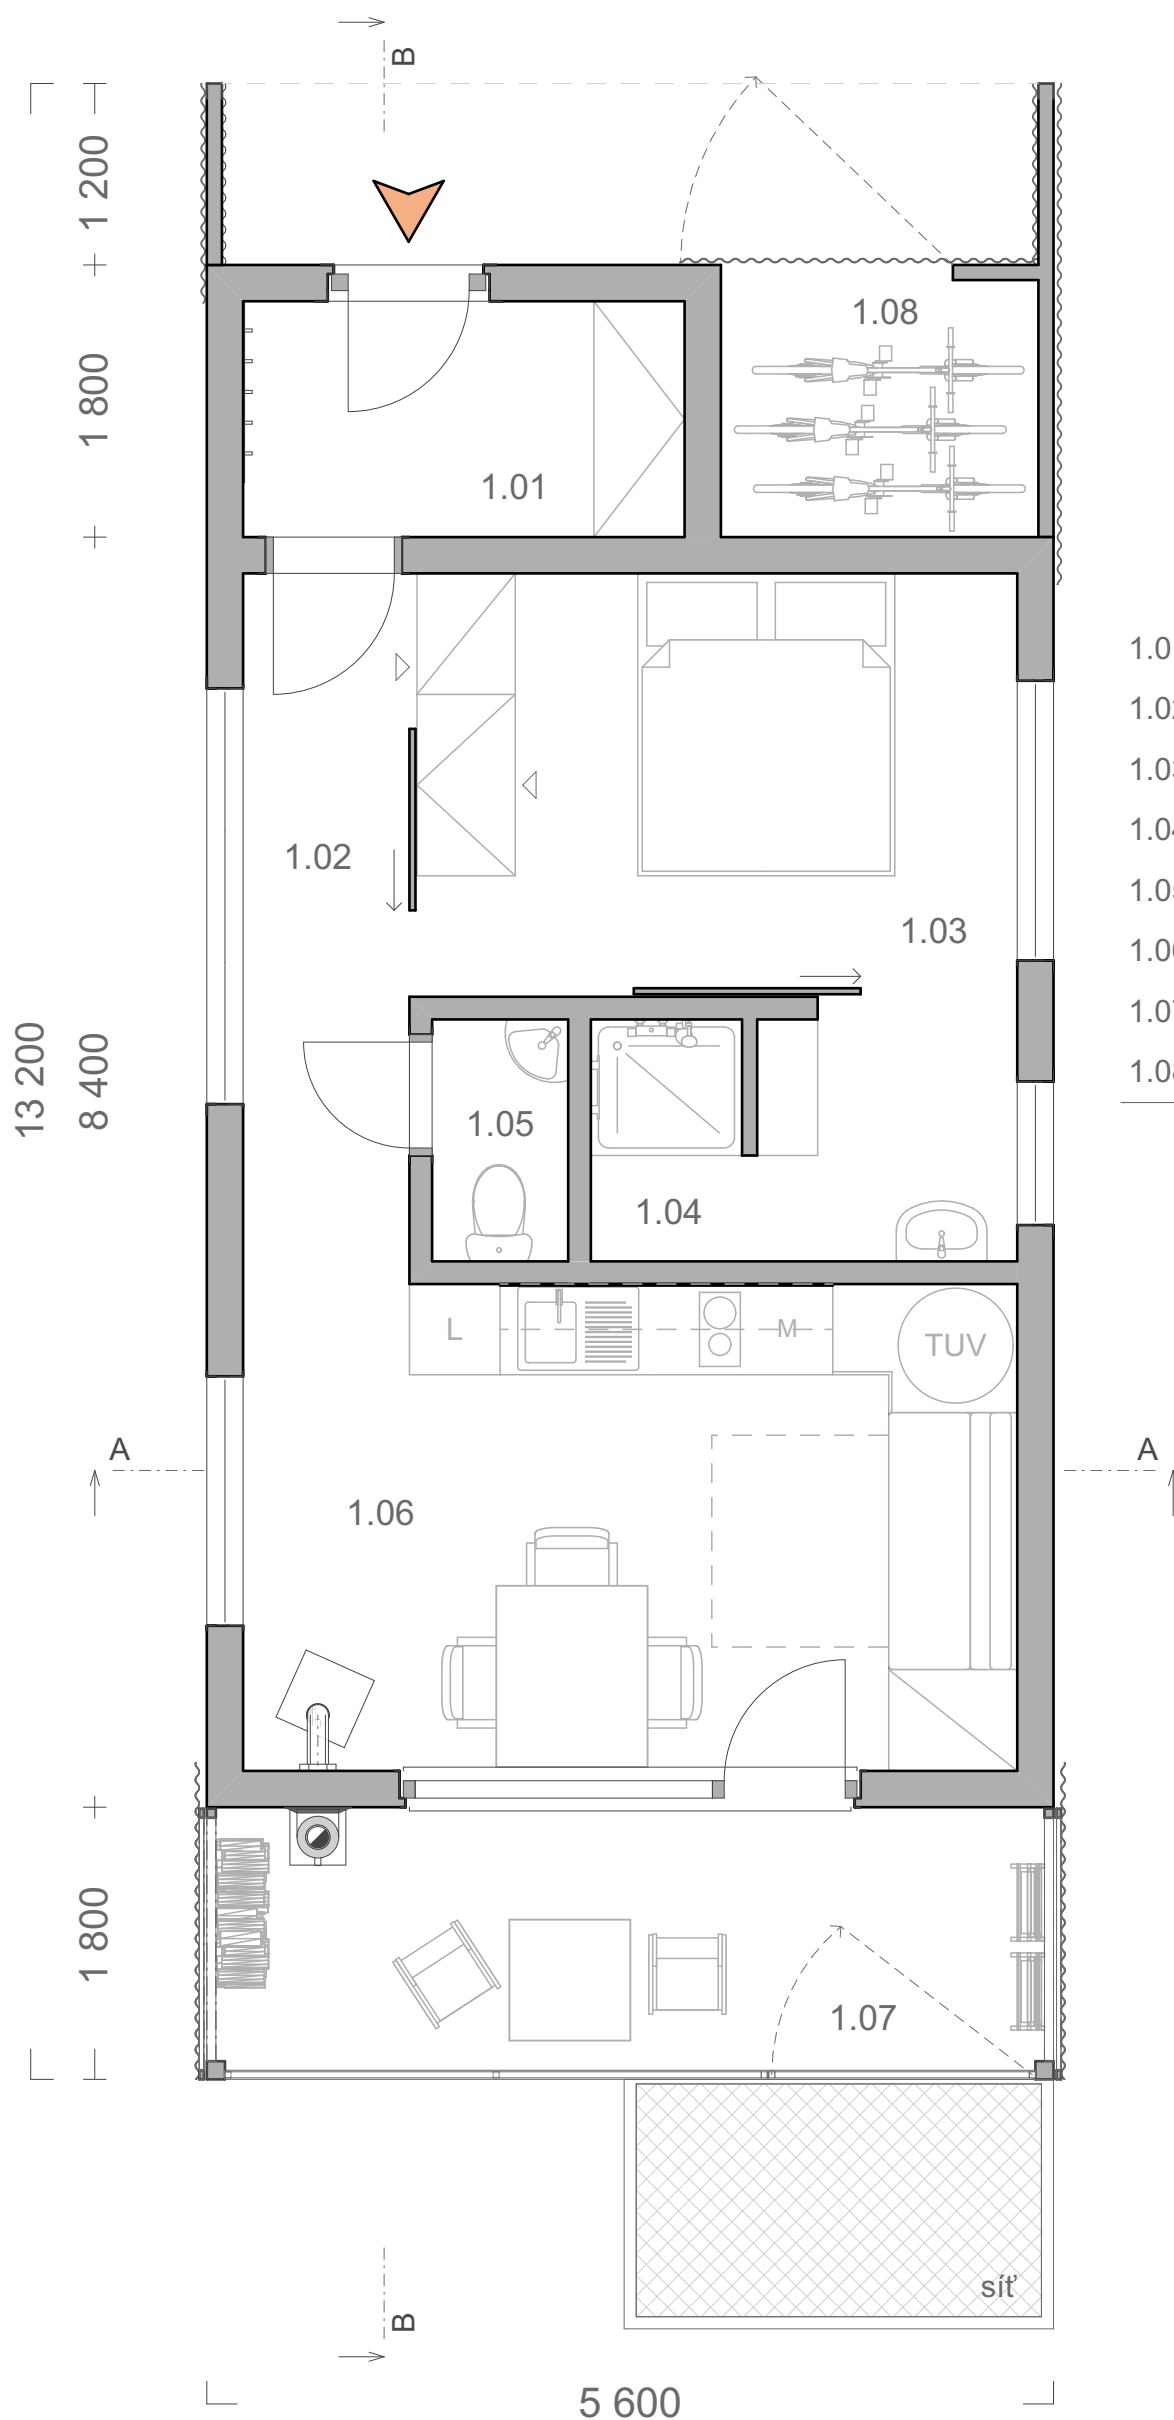

1.01	zádveří	4,56
1.02	chodba	5,17
1.03	ložnice	11,26
1.04	koupelna	4,71
1.05	wc	1,44
1.06	hl. obytný prostor	16,22
1.07	terasa	10,08
1.08	úložný prostor	3,57
		<b>57,00 m<sup>2</sup></b>

