


Půdorys 1.NP _ 1:75

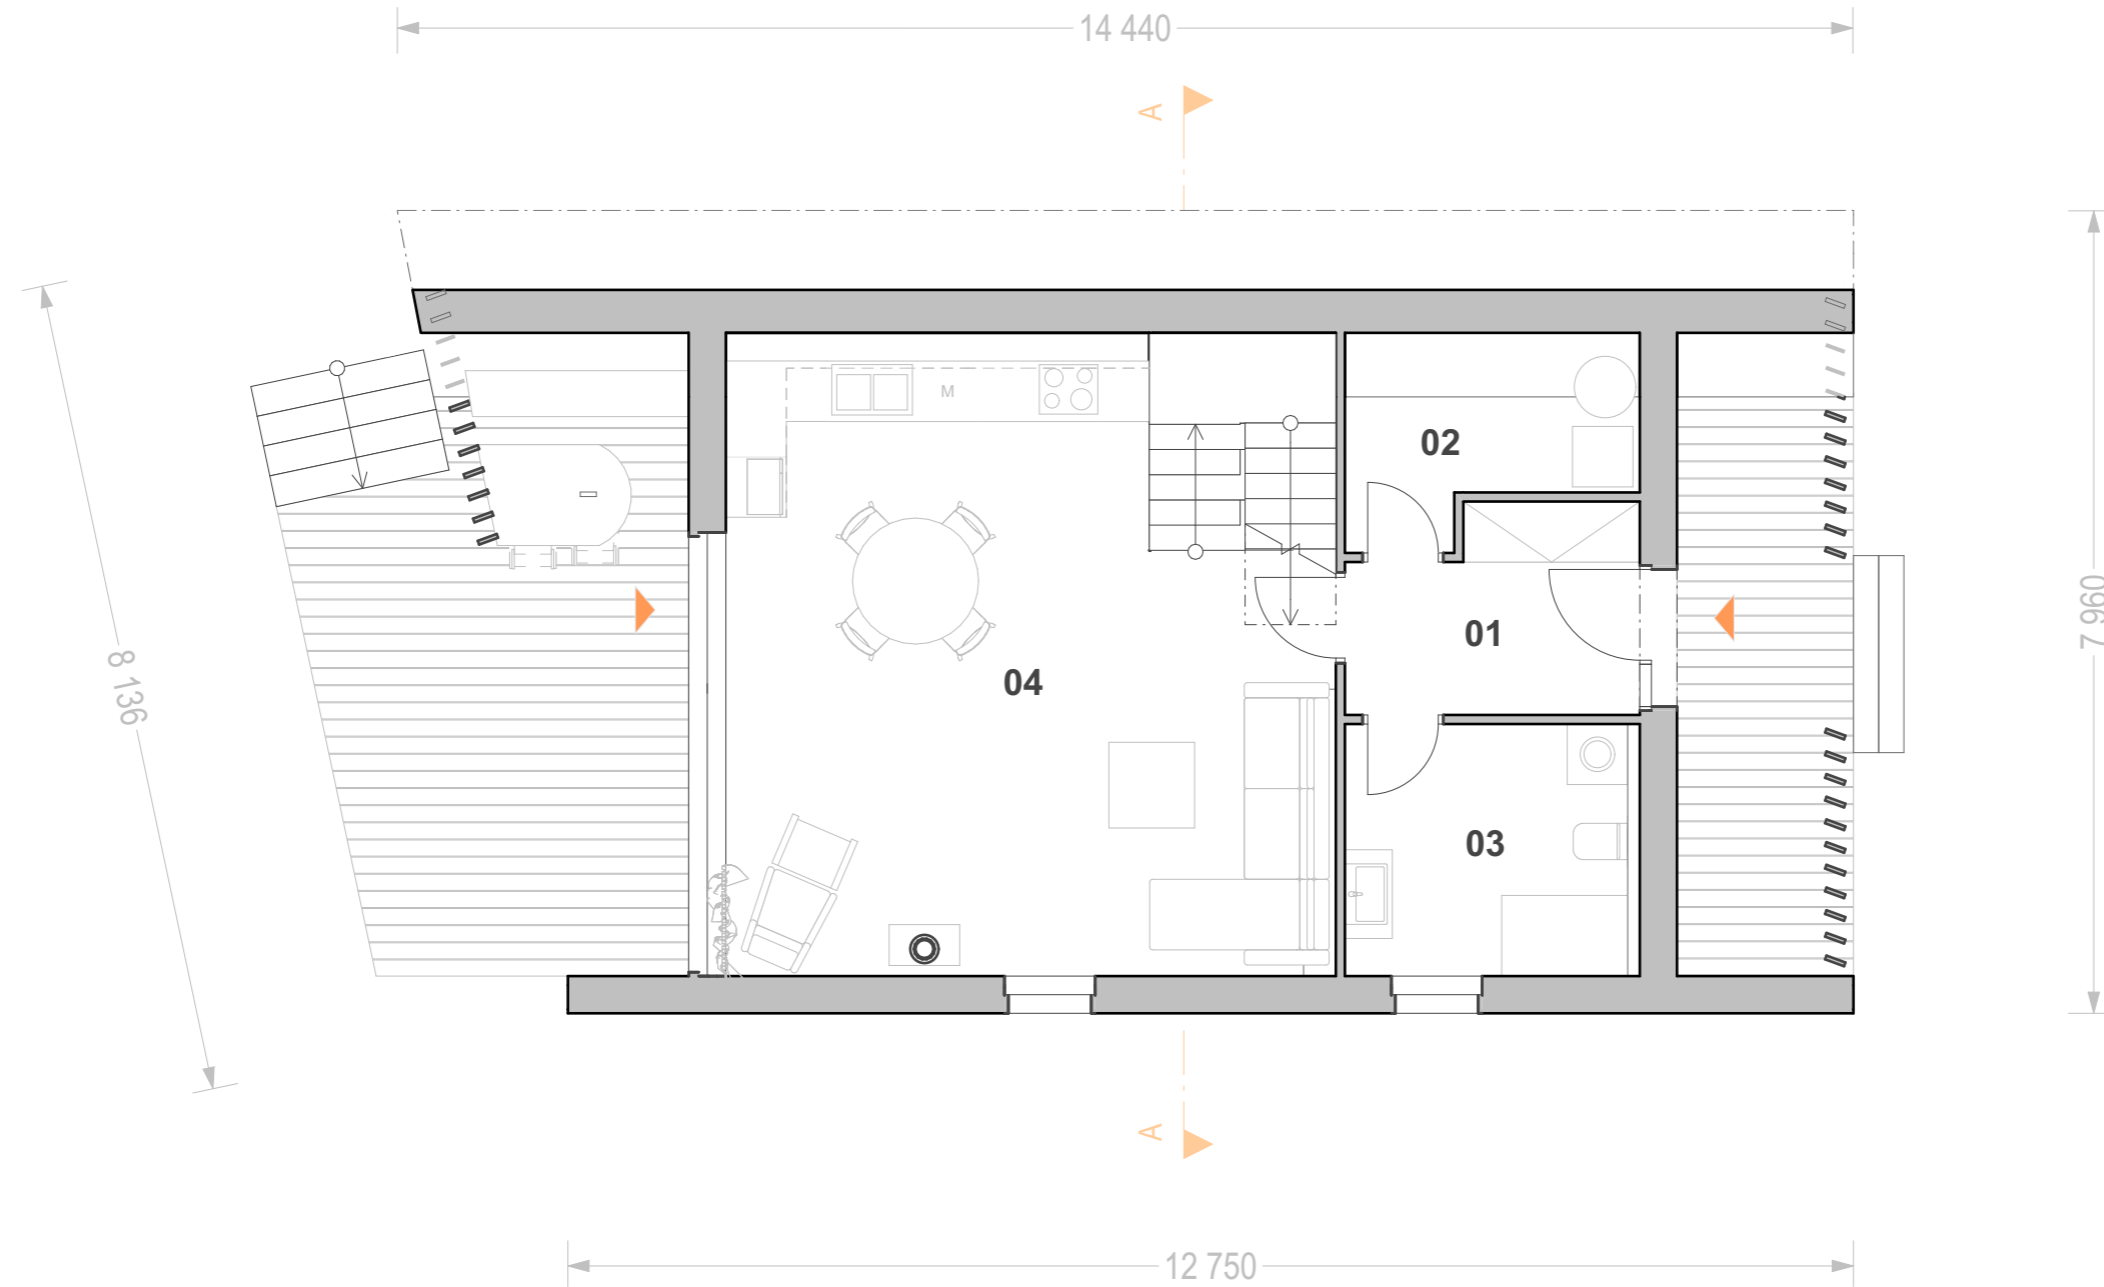

01	zádveří	5,49
02	technická místnost	4,46
03	koupelna	7,01
04	obývací pokoj + kuchyň	32,01
		48,97 m ²

