


Půdorys 2.NP _ 1:75

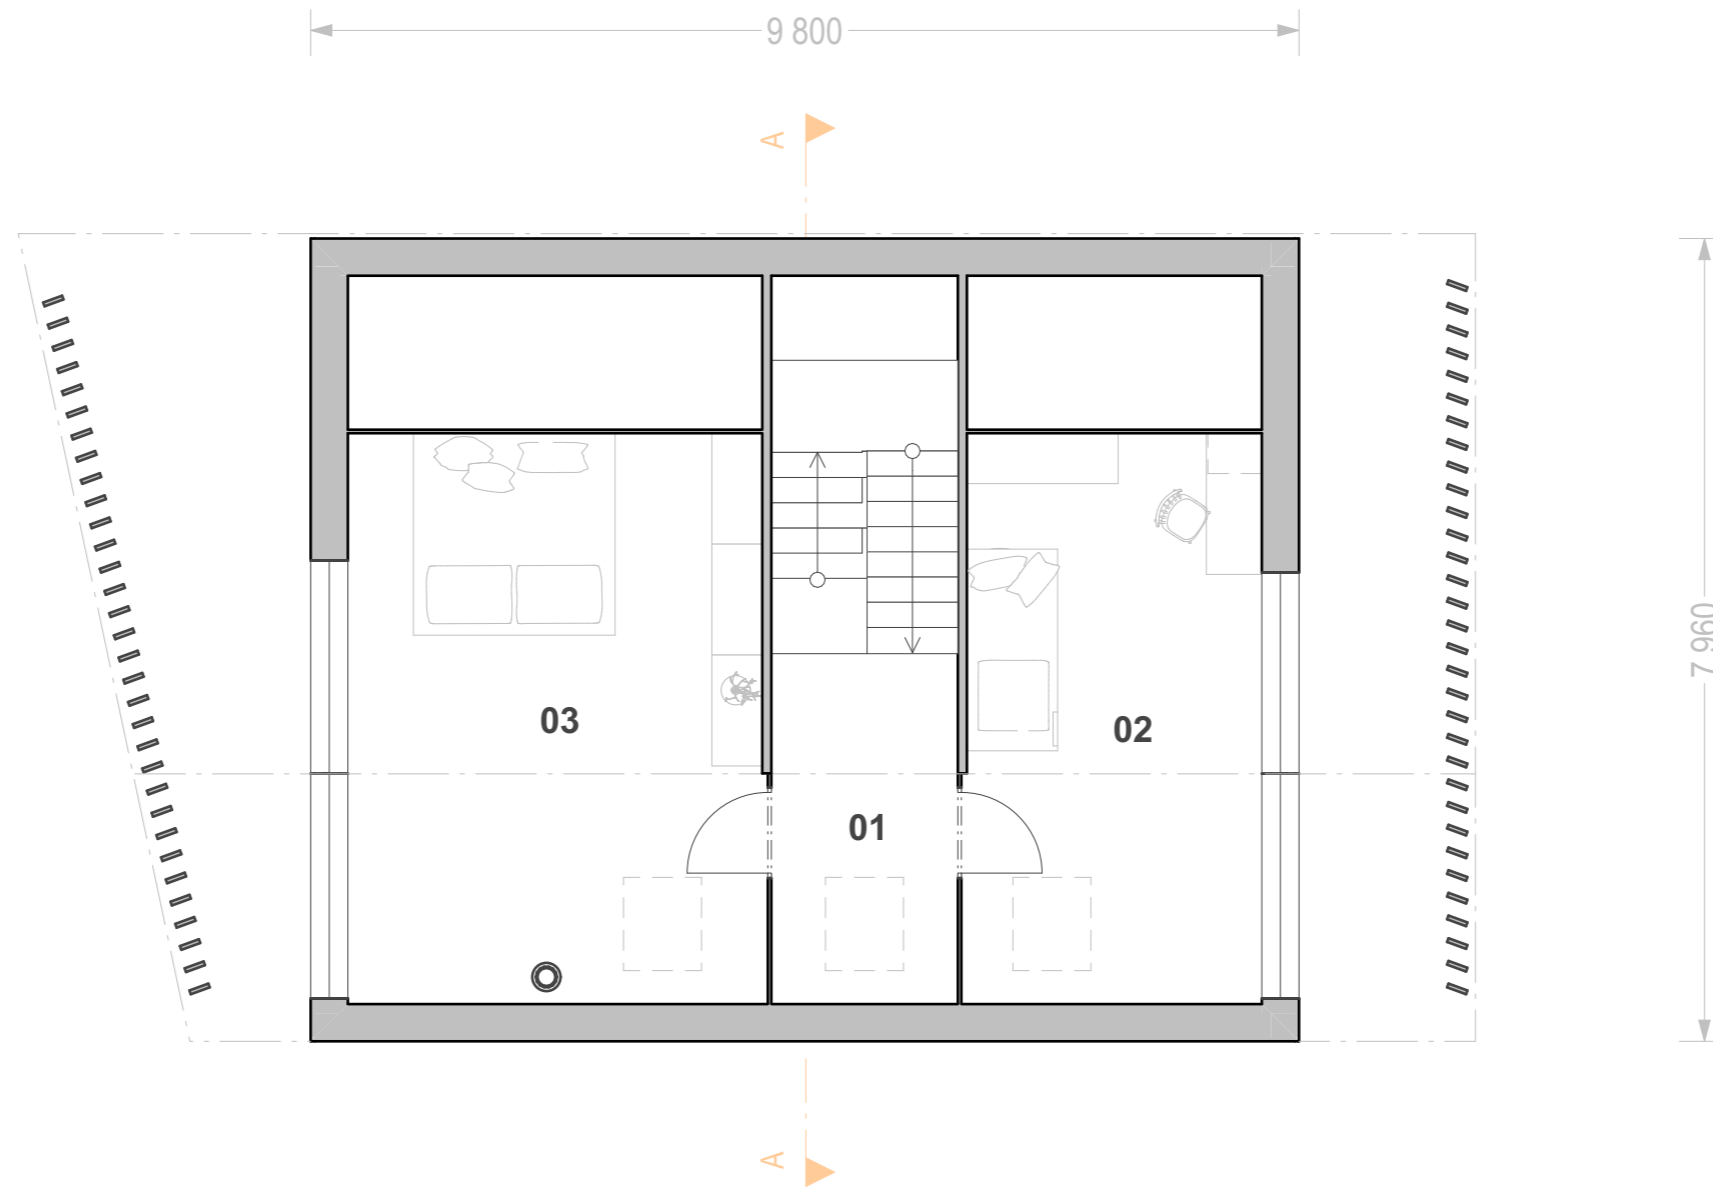

01	chodba	13,36
02	pokoj	16,68
03	ložnice	23,40
		53,44 m ²

