
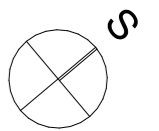


Půdorys 1.NP

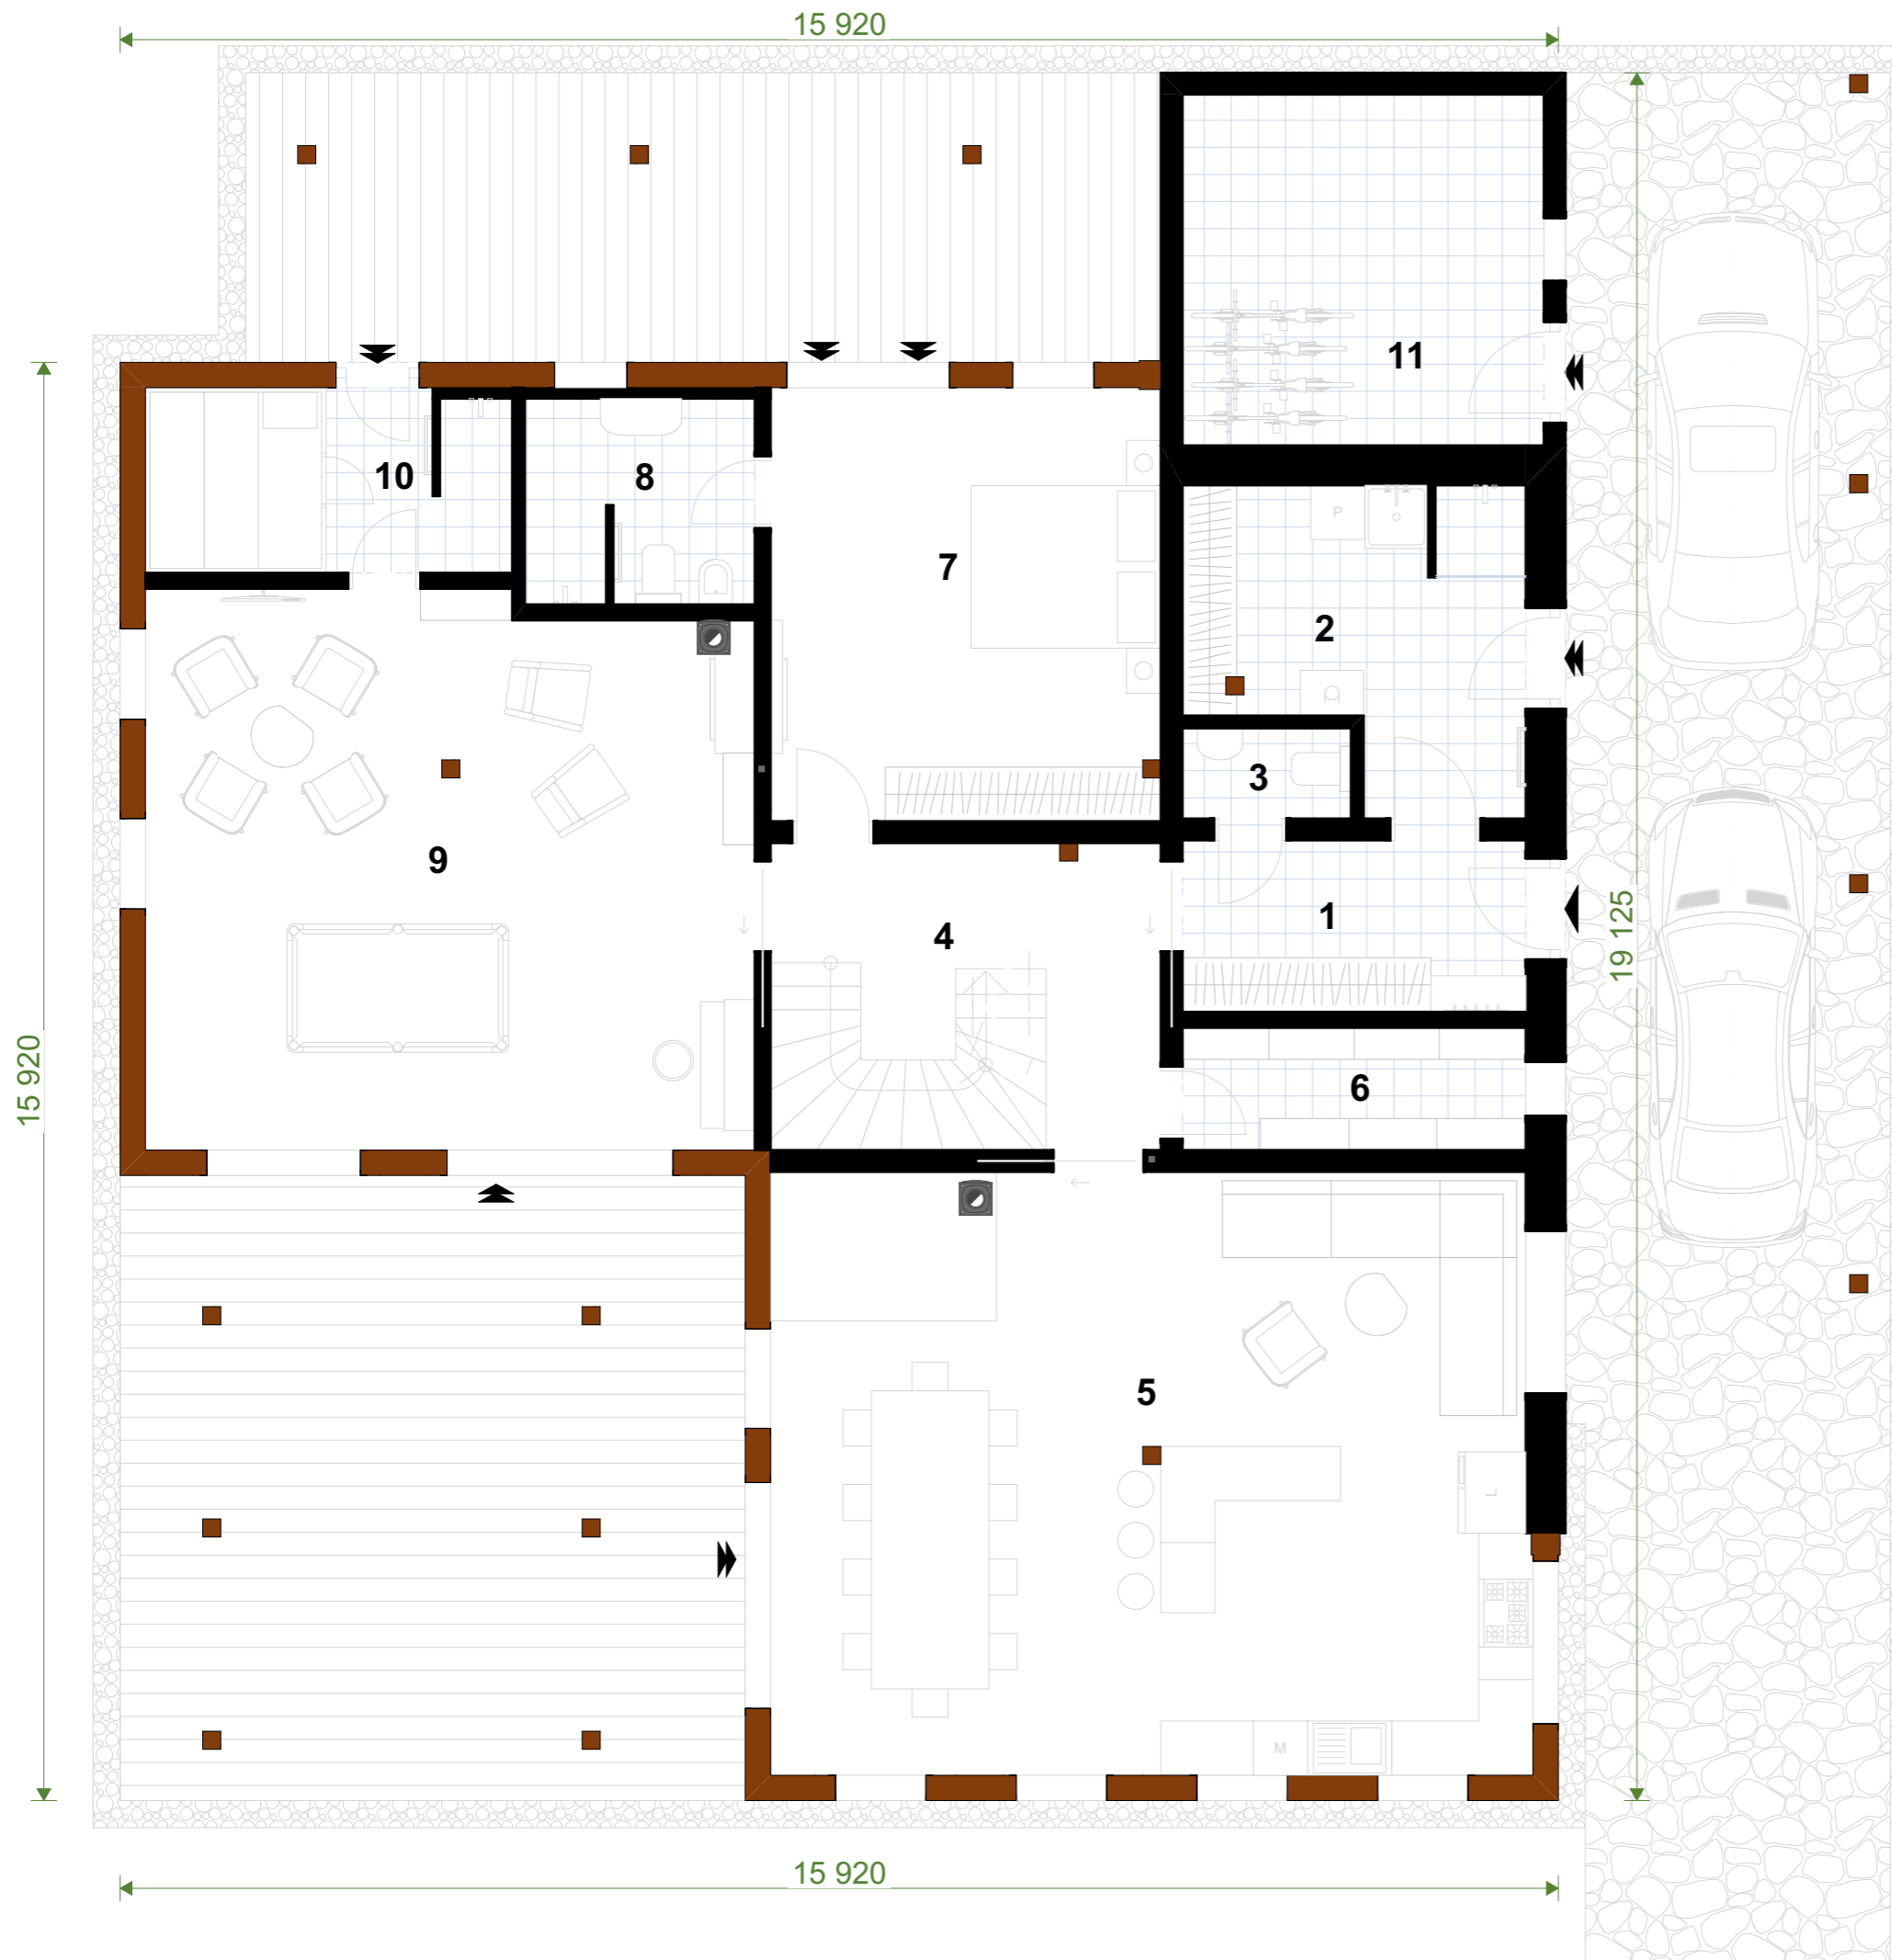

1	Zádvěří	7,22
2	Technická místnost	11,74
3	Toaleta	1,87
4	Chodba / Schodiště	14,69
5	Denní místnost / Kuchyně	56,05
6	Spíž	5,15
7	Ložnice	20,66
8	Koupelna	5,72
9	Herna	40,98
10	Sauna	8,13
11	Sklad	15,54
		187,74 m²