


řez AA

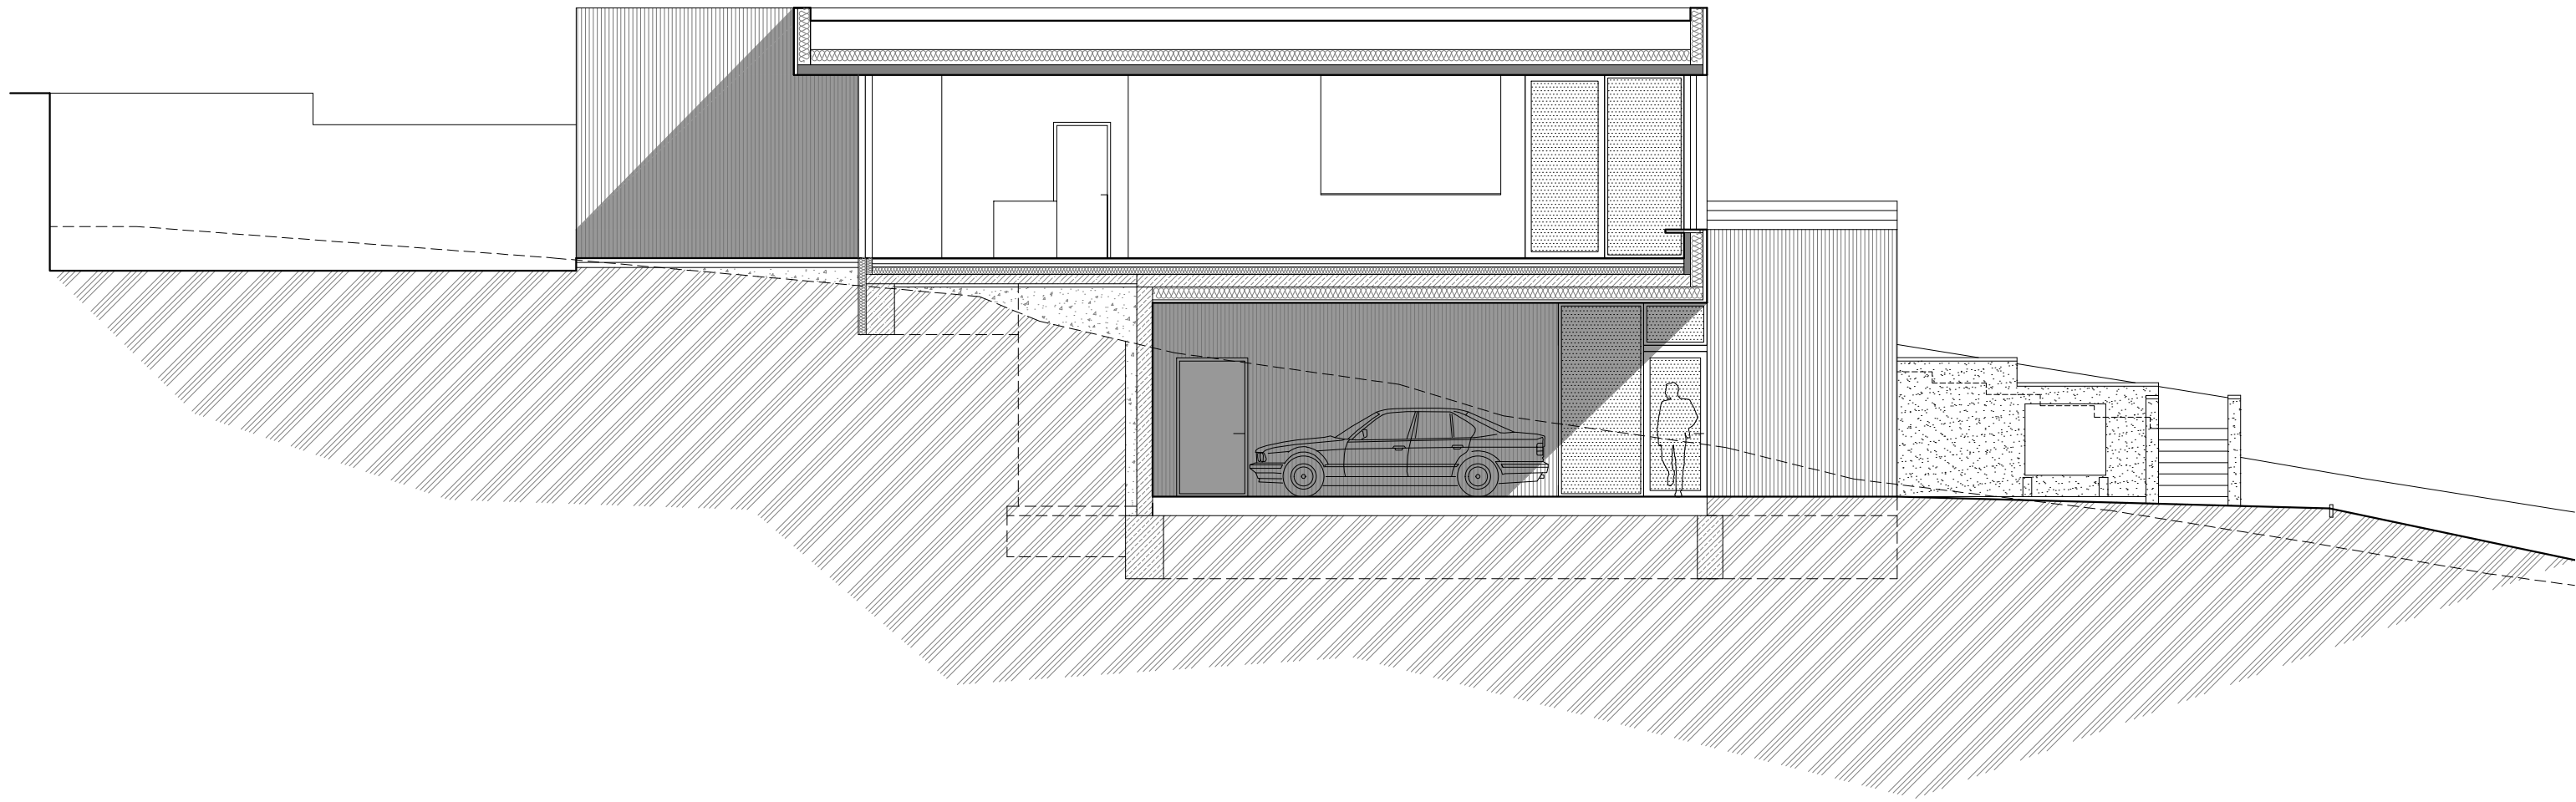

0 1 5 10m