



101	předsíň	7,71
102	wc	3,56
103	obývací prostor	34,93
104	spiž	2,81
105	chodba	4,12
106	pracovna/pokoj	8,25
107	koupelna	6,41
108	prádelna	2,59
109	technická místnost	9,50
110	garáž	39,33
		119,21 m ²

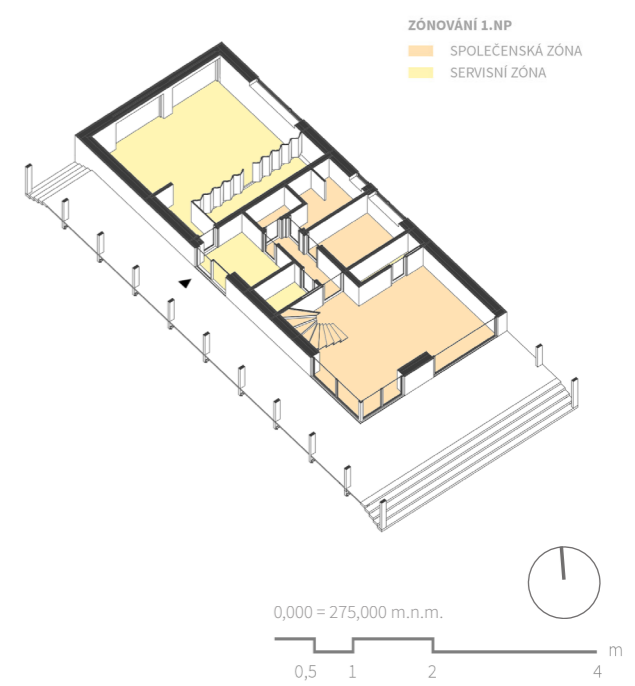

PŮDORYS 1.NP

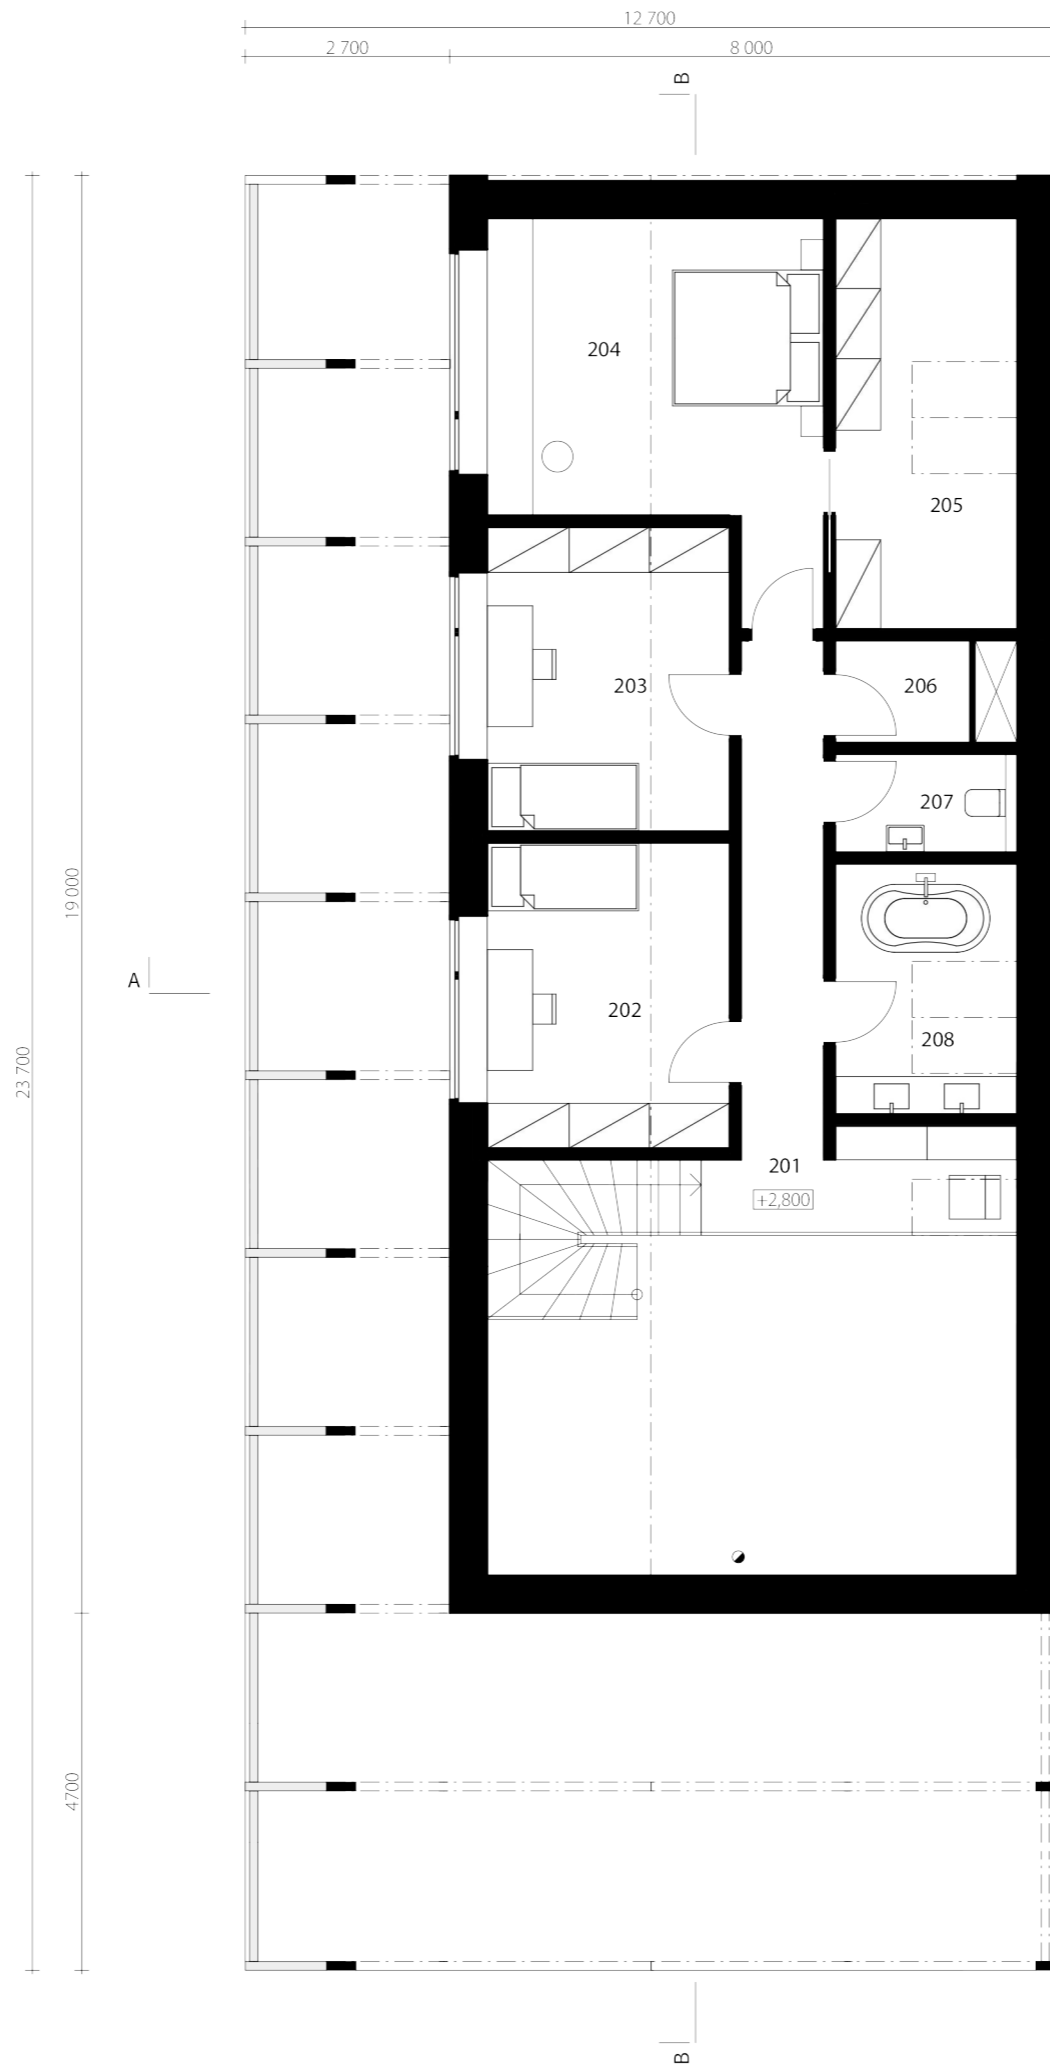

201	chodba	12,20
202	pokoj	12,95
203	pokoj	12,86
204	ložnice	18,50
205	šatna	12,71
206	sklad	3,23
207	wc	3,12
208	koupelna	7,90
		83,47 m ²

